

REGISTERED ARCHITECT
BOB STEVENSON
PORTLAND, OREGON

308 SW First Avenue
Portland, OR 97204
Phone 503.228.2840
Fax 503.228.2907
leebrcc.com

Leeb Architects

MODERA BUCKMAN
APARTMENTS

MILL CREEK RESIDENTIAL
220 NW 2ND AVENUE SUITE 900
PORTLAND, OR 97209

Project Title:
Drawing Title:
PLAN - LEVEL 1

Date: 06/02/17
Revised: 06/19/18 - AS 08 - INTERIOR LAYOUT
08/14/18 - AS 10 - STAIRS, CORRIDOR AND
08/14/18 - AS 11 - STAIRS, CORRIDOR AND
Scale: 1/8" = 1'-0"

Drawn By: JBU
Project No: A16-16

A
301

1 FLOOR PLAN - LEVEL 1
SCALE: 1/8"=1'-0"

BUILDING PLAN GENERAL NOTES


- SOUND MANAGEMENT BETWEEN UNITS IS CRITICAL. ALL UNITS ARE TO BE SEPARATED BY SOUND INSULATION BATTS IN ALL PARTITIONS BETWEEN UNITS AND AT ALL FLOOR-CEILING ASSEMBLIES AS DETAILED. ALL GYP. BOARD AT THE FLOOR JOINTS BETWEEN 3RD FLOOR UNITS ARE TO BE SEALED W/ ACOUSTIC SEALANT. UPPER FLRS ARE SEALED WITH GYP. TOPPING. ANY ELECTRICAL OUTLETS ON THE COMMON WALL BETWEEN UNITS MUST BE STAGGERED ONE FULL STUD SPACE AND SEALED WITH ACOUSTIC SEALANT.
- PROVIDE DRAFT STOPS IN ALL CONCEALED SPACES @ 10'-0" O.C. HORIZONTALLY AND VERTICALLY PER OSSC.
- PROVIDE PLUMBING ACCESS DOORS WHERE REQUIRED AND VERIFY LOCATION WITH THE ARCHITECT.
- 1/4"=1'-0" SCALE PLANS TAKE PRECEDENCE OVER 1/8"=1'-0" PLANS. COORDINATE ALL DIMENSIONS W/ 1/4"=1'-0" PLANS.
- DESIGN & INSTALLATION OF ALL MECH., ELEC., SPRINKLER & PLUMBING SYSTEMS SHALL BE AS REQ'D. TO MAINTAIN INTEGRITY OF REQUIRED RATED ASSEMBLIES.
- COORDINATE ROUGH PLUMBING LOCATIONS WITH ACTUAL CABINET LAYOUTS.
- INSTALL ATTIC ACCESS PANELS WHERE SHOWN ON REFLECTED CEILING PLANS.
- WALL TYPES FOR STAIR / ELEV ARE SHOWN ON ENLARGED PLANS.
- COORDINATE COMMON AREAS WITH INTERIOR DESIGN DRAWINGS.
- REFER TO INTERIOR DRAWINGS FOR DIMENSIONS AND DETAILS.
- COORDINATE COMMON EXTERIOR AREAS WITH LANDSCAPE DESIGN DRAWINGS - REFER TO LANDSCAPE DRAWINGS FOR DIMENSIONS AND DETAILS.
- FOR HOSE BIBB LOCATIONS SEE BIDDER-DESIGNED PLUMBING DRAWINGS.
- NOT ALL KEYNOTES ARE USED PER SHEET.
- SEE SHEET G204 FOR ACCESSIBILITY STANDARDS FOR MOUNTING HEIGHTS, REACH RANGES AND MINIMUM CLEARANCES.
- AT KITCHEN AND BATHROOM WALLS WITH FIRE RATING PER WALL TYPES SCHEDULE. SEAL ALL PENETRATIONS TO MAINTAIN FIRE RATING PER CODE.
- SEE SHEET A840 FOR BALCONY PLANS.
- SEE SHEETS A846-A848 FOR TERRACE DECK PLANS.
- SEE SHEET A850 FOR CANOPY PLANS.
- AT LEVELS 1-2, WHERE NO WALL TYPE TAG OR DETAIL IS SHOWN, THE DEFAULT WALL TYPE IS W16A. REFER TO SHEET A801 FOR ASSEMBLY.
- AT LEVELS 3-7, WHERE NO WALL TYPE TAG OR DETAIL IS SHOWN, THE DEFAULT WALL TYPE IS W34A. REFER TO SHEET A802 FOR ASSEMBLY.

BUILDING PLAN KEY NOTES

- WHEEL STOP
- STEEL BOLLARD. SEE DETAIL 3/A866. ALLOW 4'-0" CLEAR MAINTENANCE CLEARANCE IN FRONT OF ELECTRIC METERS.
- HOSE BIBB - FOR HOSE BIBB LOCATIONS SEE BIDDER-DESIGNED PLUMBING DRAWINGS.
- CONTINUOUS RATED MECHANICAL SHAFT
- LINE OF UNIT BALCONY. SEE SHEET A840 FOR BALCONY KEY PLANS
- CANOPY. SEE SHEET A850 FOR CANOPY KEY PLANS
- PTAC UNIT ABOVE DOOR
- BELOW GRADE UTILITY VAULTS. SEE CIVIL
- FEATHER CONCRETE AT DOOR TO MATCH CONCRETE ELEVATIONS WITH A SLOPE NOT TO EXCEED 1:48
- FIRE DEPARTMENT KEY BOX AT A HEIGHT OF 48" AFF PER SECTION 506, OFC.
- PAVEMENT MARKING, INTERNATIONAL SYMBOL OF ACCESSIBILITY. SEE DETAIL 2/A866
- ACCESSIBLE PARKING SPACE IDENTIFICATION SIGN R7-8. WALL MOUNT, MOUNTING HEIGHT: 60 INCHES FROM FINISH FLOOR TO BOTTOM OF SIGN. SEE DETAIL 1/A866
- "WHEELCHAIR ONLY" VAN ACCESSIBLE PARKING SPACE IDENTIFICATION SIGN R7-8 ABOVE AND R7-8P BELOW. WALL MOUNT, MOUNTING HEIGHT: 60 INCHES FROM FINISH FLOOR TO BOTTOM OF SIGN R7-8P. SEE DETAIL 1/A866
- PARKING LOT STRIPING
- TRASH CHUTE
- EXHAUST VENT FOR GARAGE. SEE DETAIL T6/A831
- ALUMINUM FRAME AND SLAT PRIVACY SCREEN
- ROOF PATIO TO BE COORDINATED WITH LANDSCAPE
- PLANTER
- STEEL FRAME AND WIRE MESH BIKE ENCLOSURE. SEE DETAIL 1/A867
- NOT USED
- NOT USED
- TRAFFIC COATING. AT GARAGE ENTRANCE RAMP. PROVIDE COATING FROM SIDEWALK TO TRENCH DRAIN AT TOP OF RAMP. PROVIDE TRAFFIC COATING AT ROOMS KEYNOTED SUCH AS TRASH ROOM FLOOR (STOPS AT THRESHOLD)
- EXTENTS OF BELOW SLAB VAPOR BARRIER TO EXTEND 24" PAST FACE OF WALLS
- BACK TO BACK APPLIANCES AT RATED WALLS REQUIRE FULL RATED ASSEMBLY, INCLUDING ALL LAYERS OF GYP TO CONTINUE PAST APPLIANCE. SEE DETAIL 8/A866
- TRANSITION FROM SIDEWALK TO FINISH FLOOR BY TENNANT
- NOT USED
- BOTTOM OF ENCLOSED STAIR. PROVIDE 3' X 48" ACCESS PANEL
- 6" CRASHWALL, T.O. 42" HIGH, MIN. NOTE: WALL WILL SLOPE W/ GRADE
- STEEL GUARDRAIL. SEE DETAIL 17/A866
- CONCRETE CURB
- ALIGN
- ROOF DRAIN
- DRAFT STOP WALLS AT ATTIC EXTEND FROM BOTTOM OF ROOF SHEATHING TO 18" BELOW HEAD OF SPRINKLER MIN. COORDINATE WITH FIRE PROTECTION DESIGN/BUILD CONTRACTOR. NOTE: LINES SHOWN DASHED ARE WALLS AT UNITS BELOW CEILING
- BIKE "FIX IT" STATION
- COORDINATE LOCATION OF WALK-OFF MAT WITH GHID. MAY NEED DEPRESSED SLAB
- ADDITIONAL LAYER OF 1/2" GYP. THIS SIDE OF WALL. SEE DETAIL 6/D.3.1.
- ELECTRIC METER FOR COMMERCIAL TENANTS ON LEVEL 1 ABOVE, SEE DRAWING E401. PROVIDE PLYWOOD EQUIPMENT BACKING PANEL.
- LYNCH TYPE CATCH BASIN. SEE DRAWING P300.
- UNCONDITIONED SPACE
- BIKE RACK FOR BIKE PARKING/STORAGE. SEE DETAIL 8/A867.
- VERTICAL BIKE PARKING/STORAGE. SEE DETAIL 13/A867.
- ART WALL - PROVIDE BLOCKING FOR ART WORK. SEE KEYPLANS ON SHEET A860 FOR EXTENTS OF BLOCKING AND DETAIL REFERENCES.

SYMBOLS LEGEND

SEE INTERIOR DESIGN DRAWINGS FOR ADDITIONAL INFO AT AREAS SHOWN SHADED. TYPICAL AT ALL COMMON AREAS	
UNIT TYPE	1B-A
UNIT NUMBER	100
UNIT PLAN DETAIL TAG	1/A100
FIRE EXTINGUISHER CABINET	FEC
FIRE EXTINGUISHER, WALL-MOUNT	FE
ELECTRIC VEHICLE PARKING SPACE	EV
CARD READER	CR
ACCESS CONTROL DIRECTORY	ACD

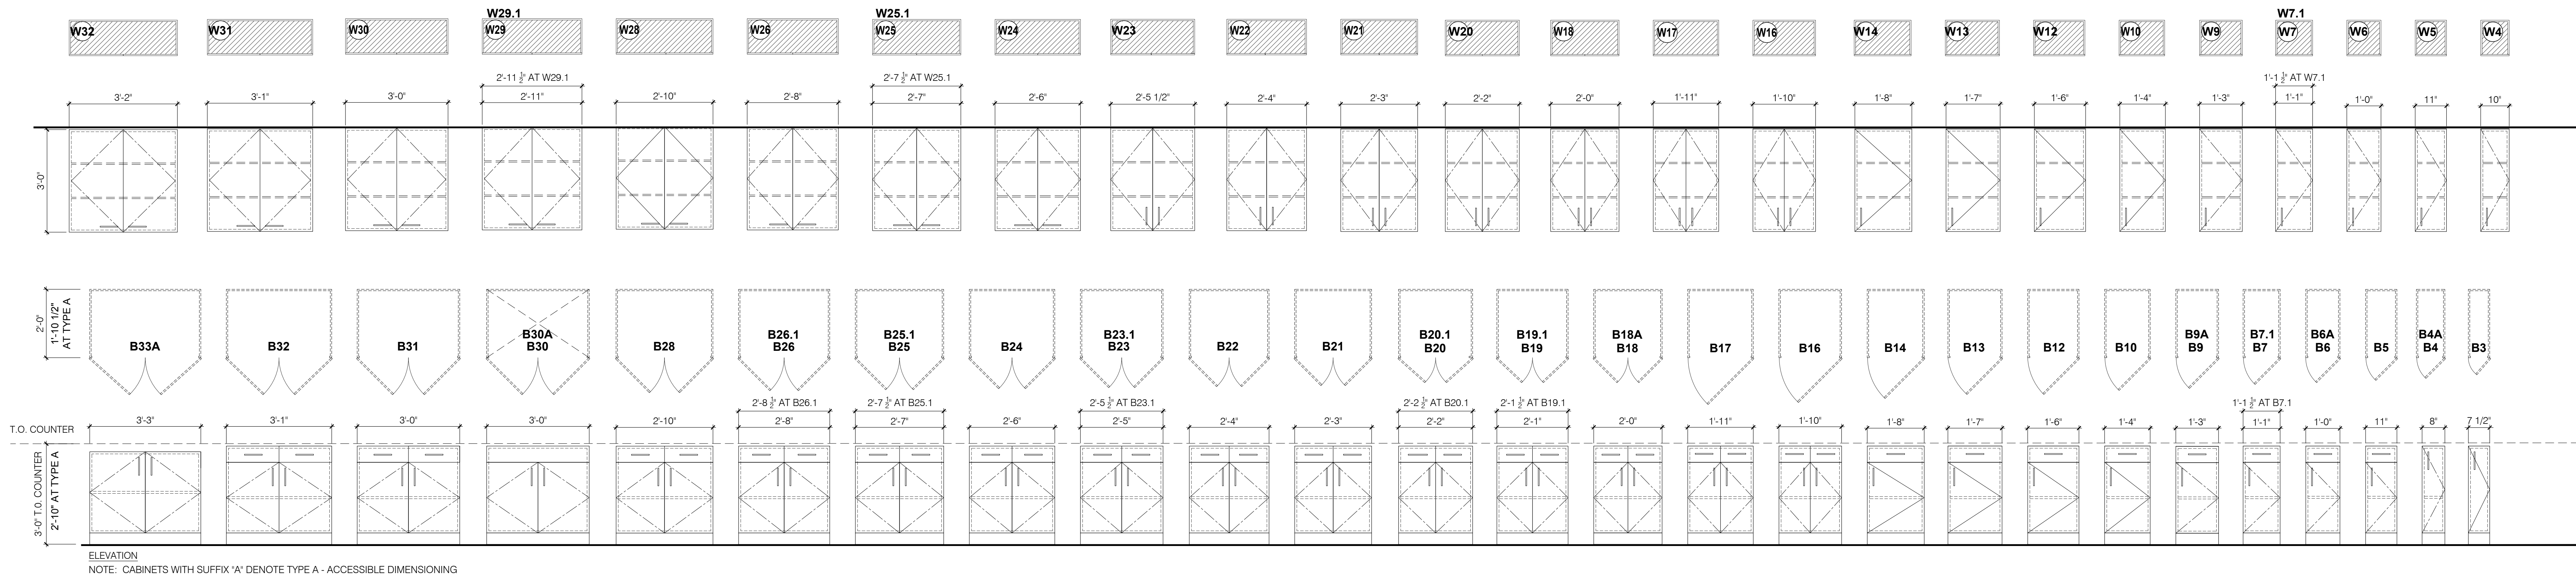








11 GENERAL ISLAND INTERIOR ELEVATION - TYPE B
A530 SCALE: 1/2"=1'-0"

12 GENERAL ISLAND INTERIOR ELEVATION - TYPE A
A530 SCALE: 1/2"=1'-0"

13 GENERAL KITCHEN SOFFIT REVEAL
A530 SCALE: 1/2"=1'-0"

14 TYPICAL UNIT KITCHEN UPPER CABINETS
A530 SCALE: 1/2"=1'-0"

15 TYPICAL UNIT KITCHEN BASE CABINETS
A530 SCALE: 1/2"=1'-0"

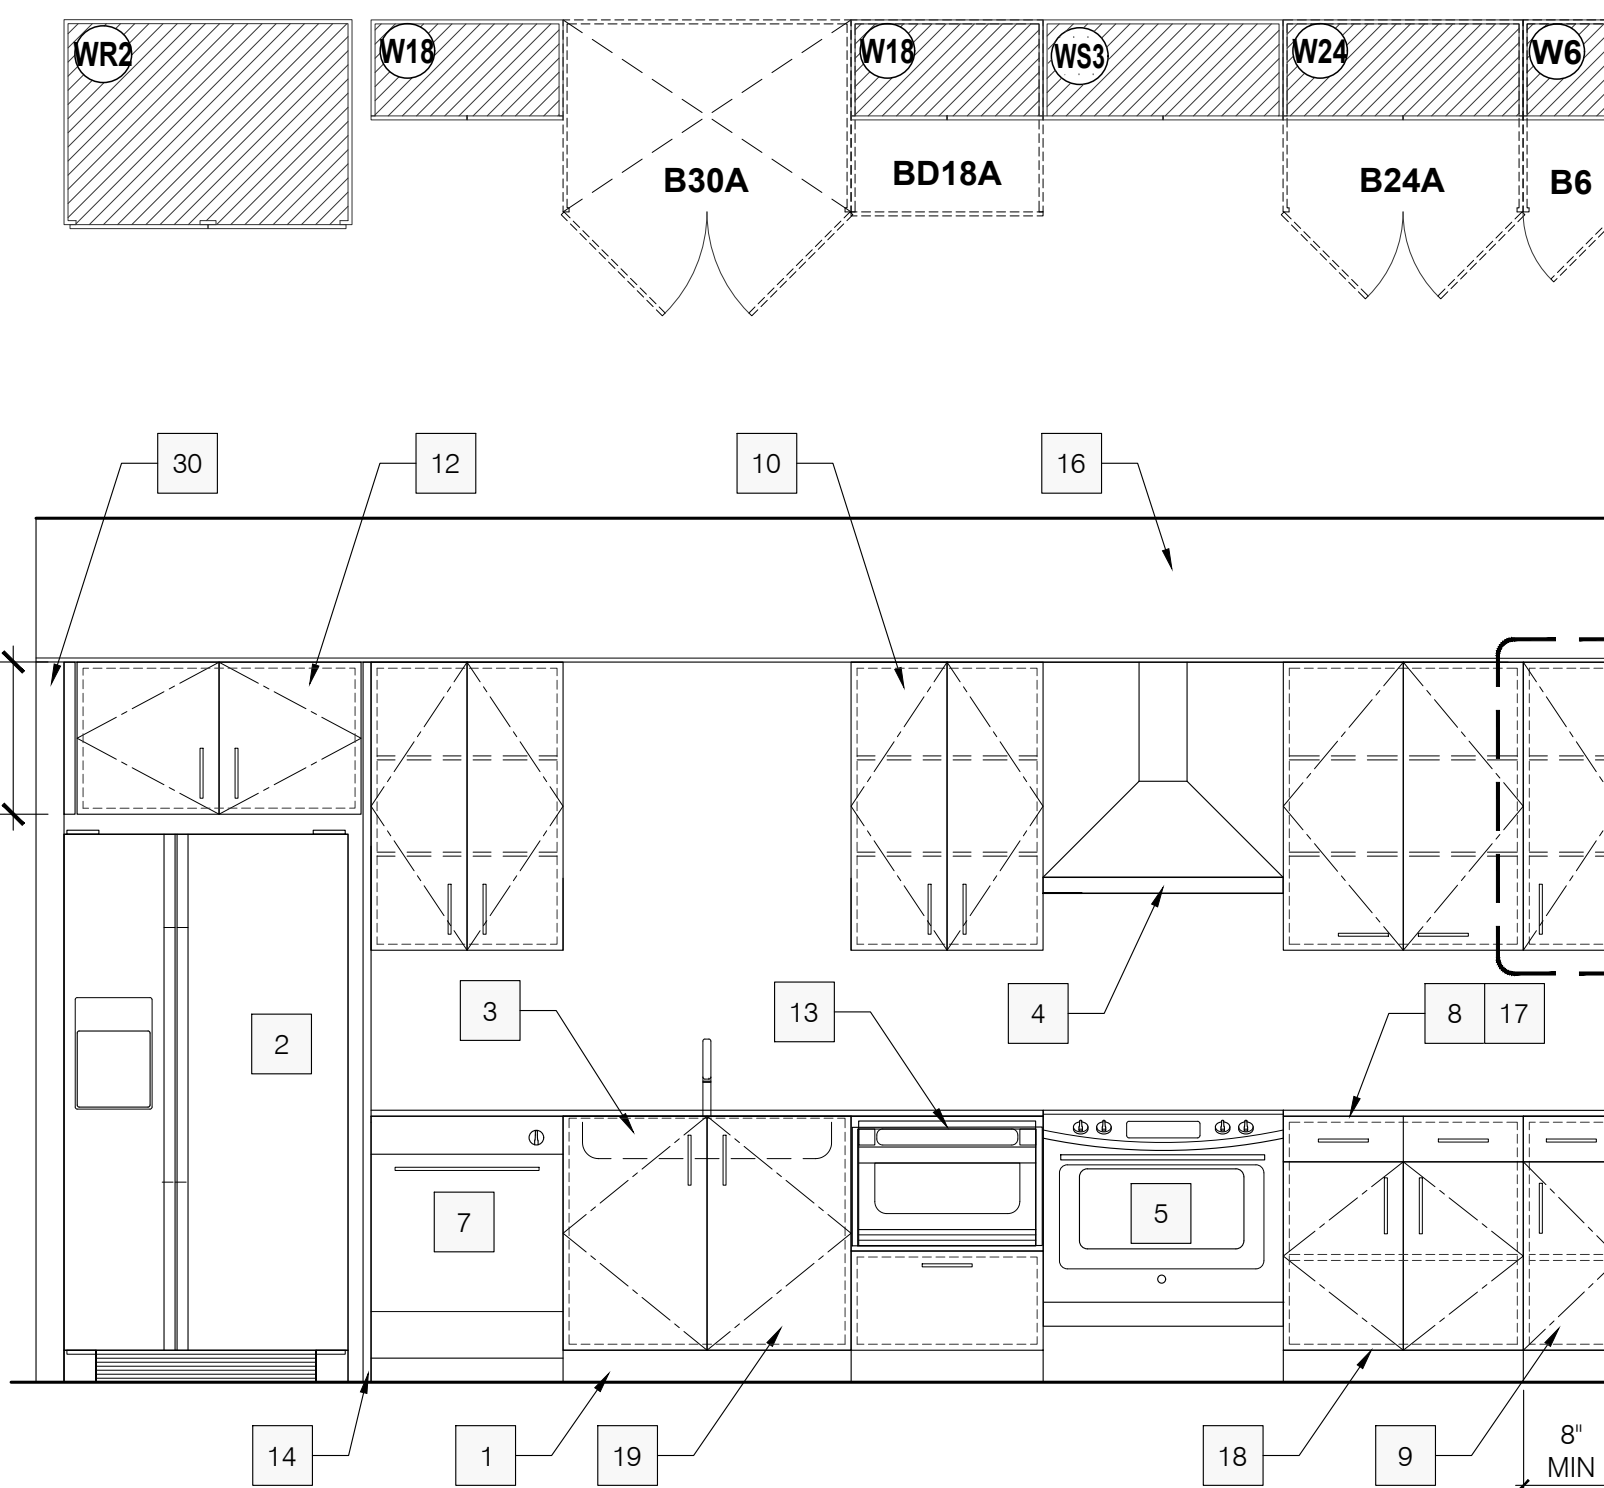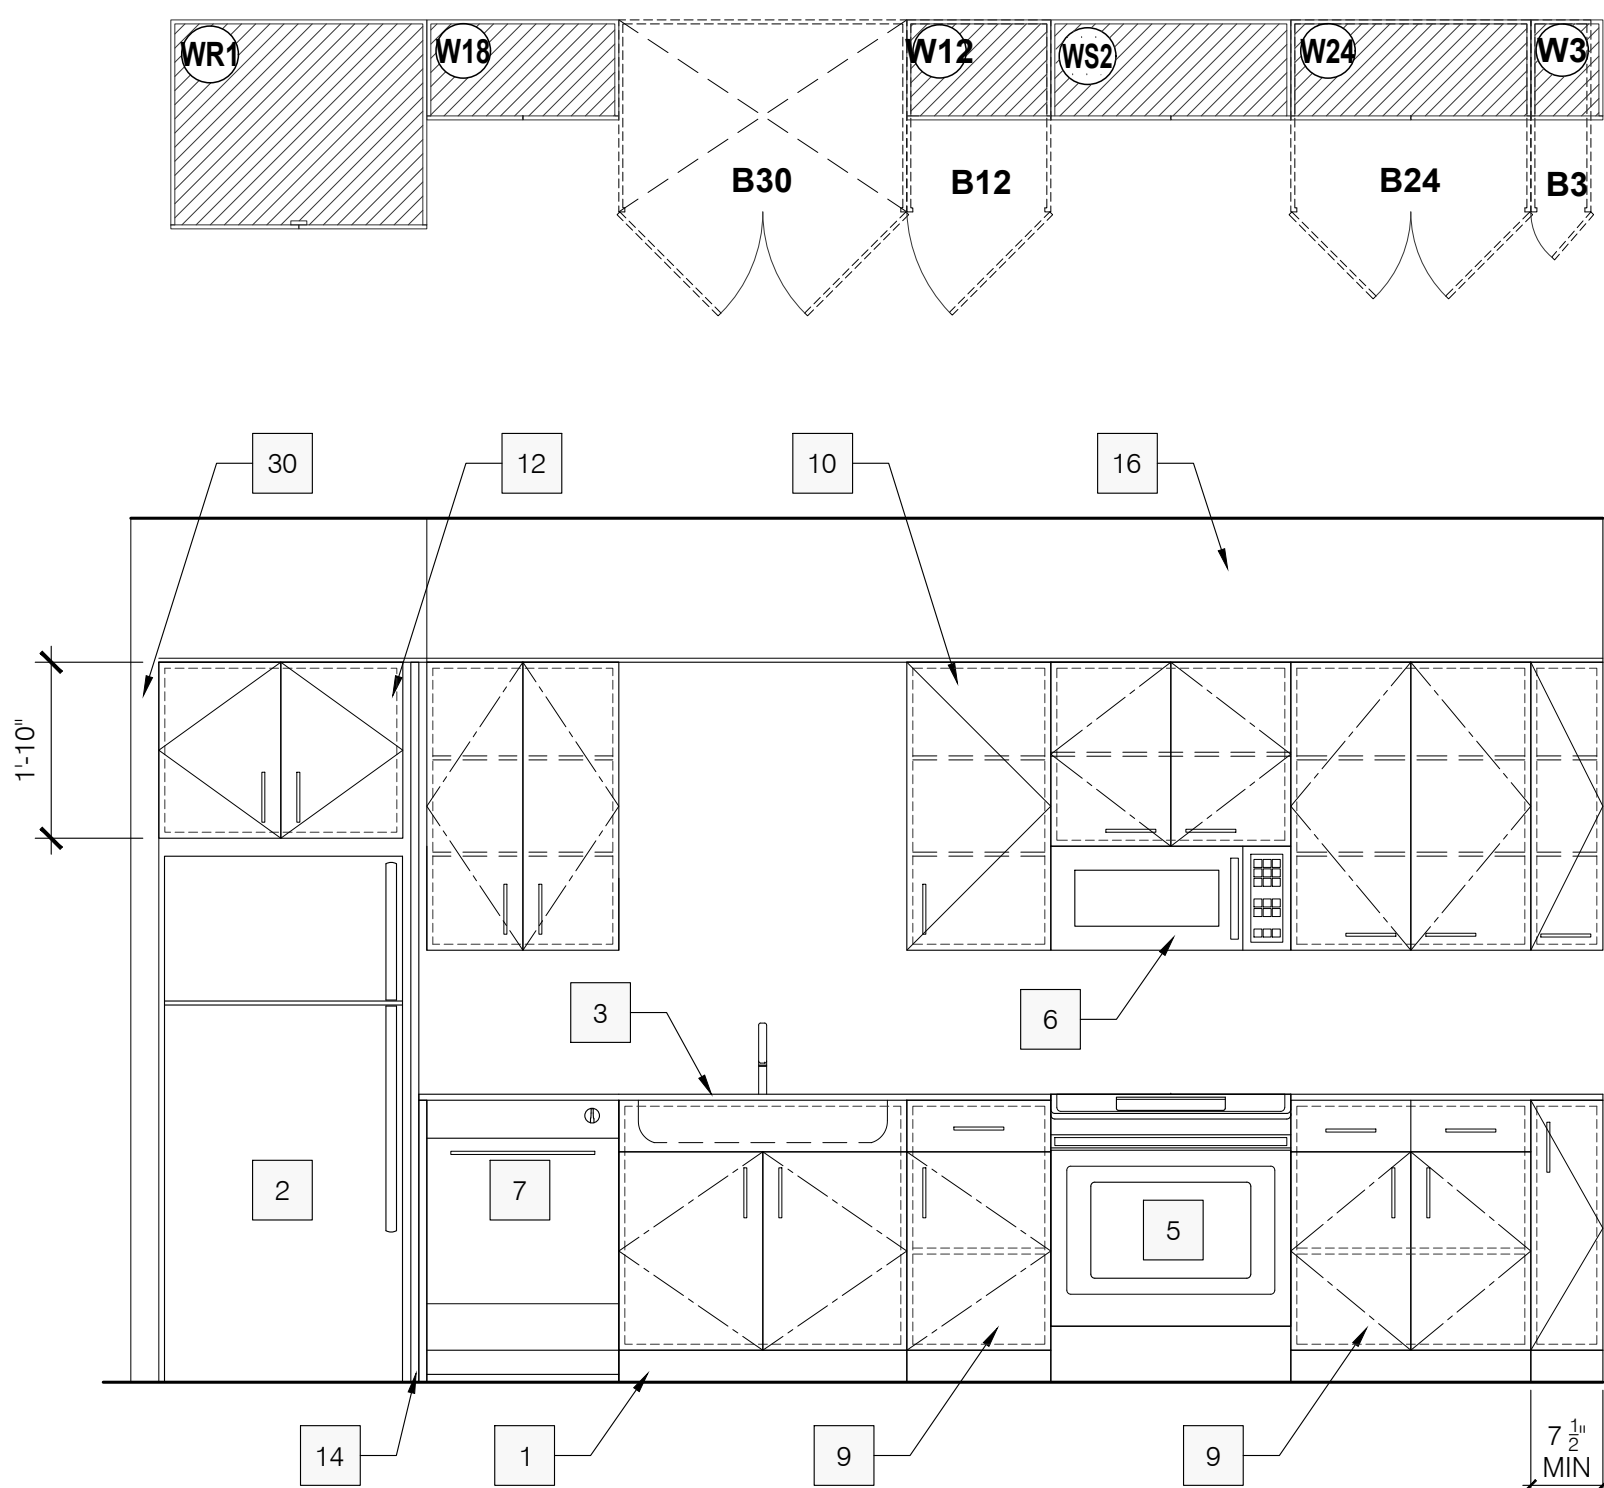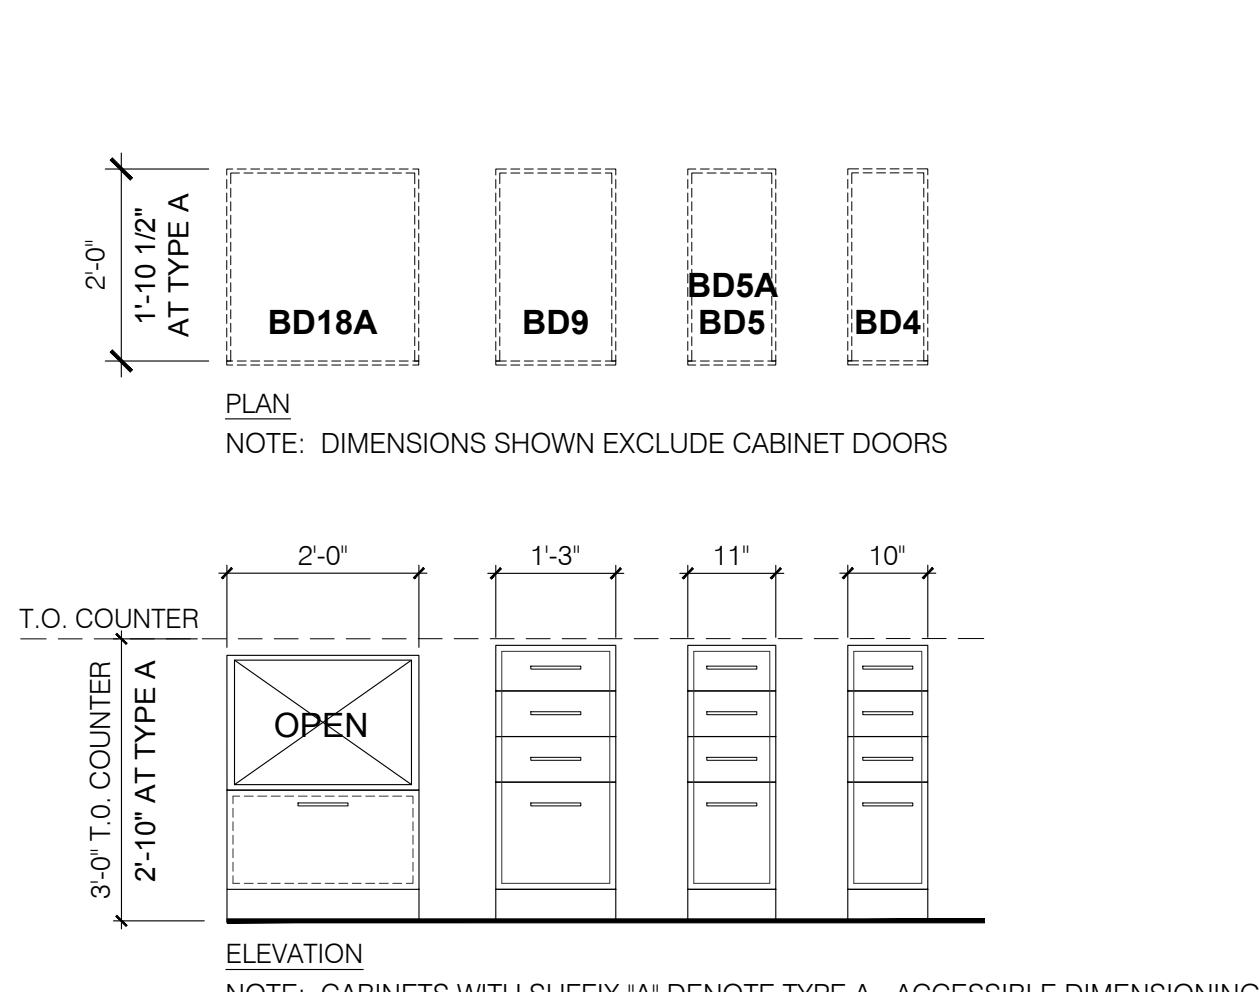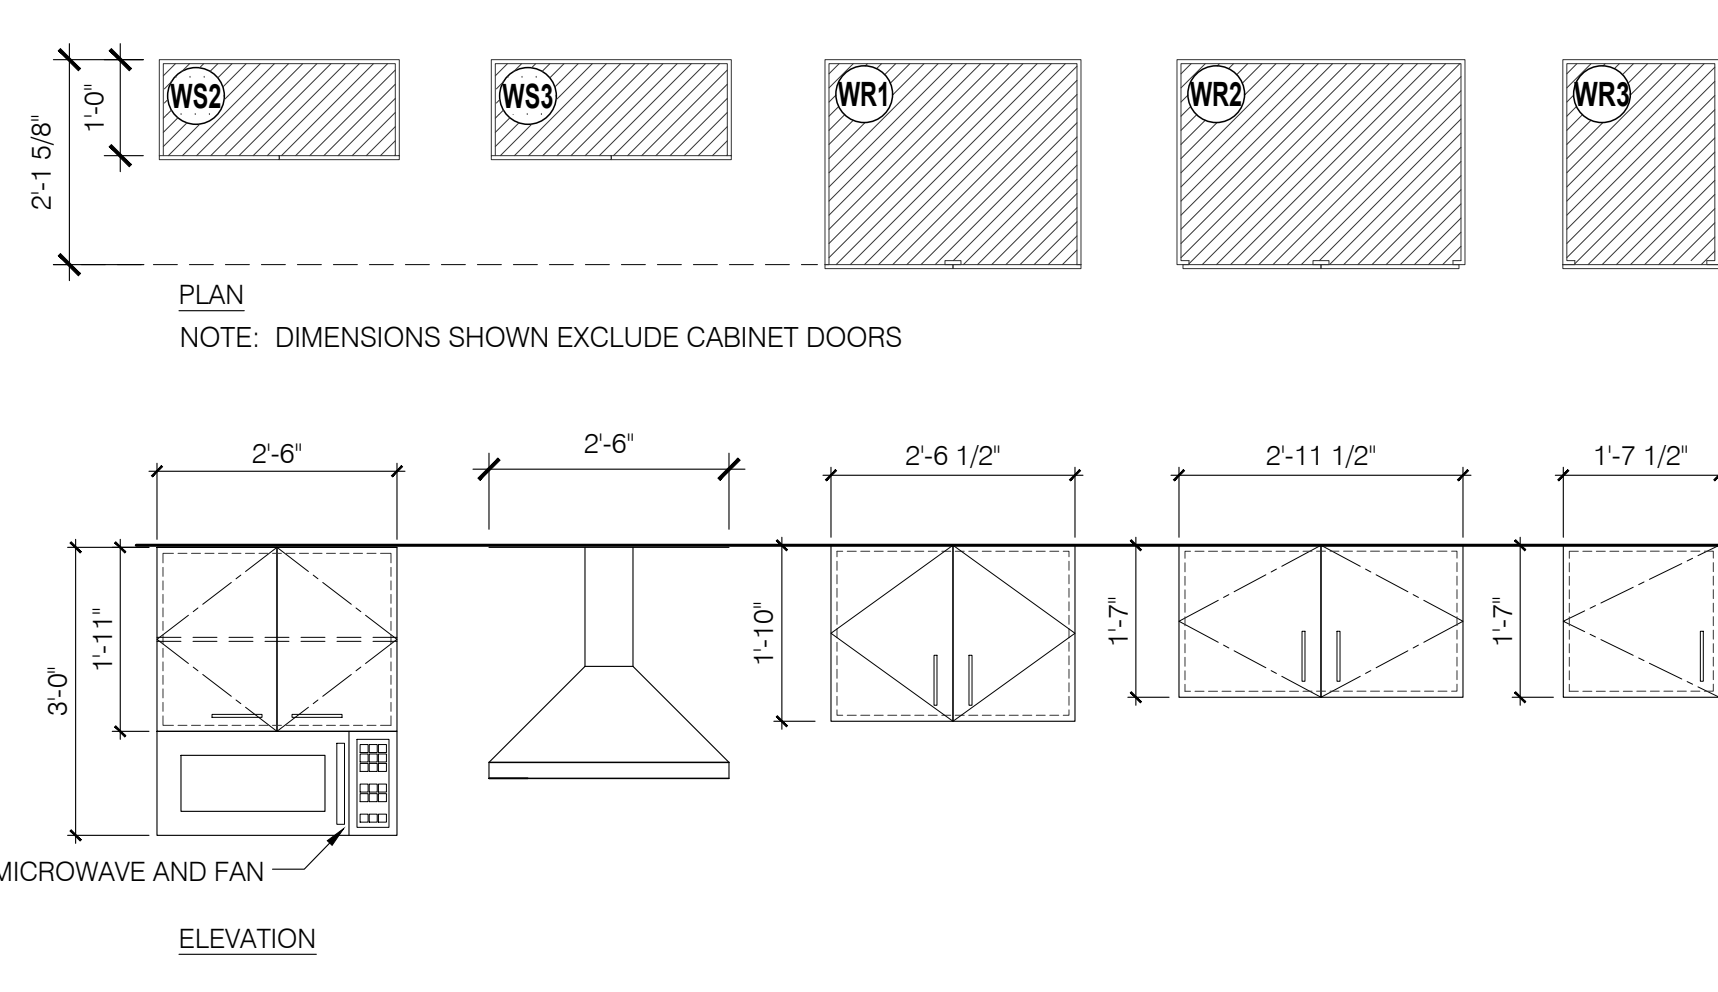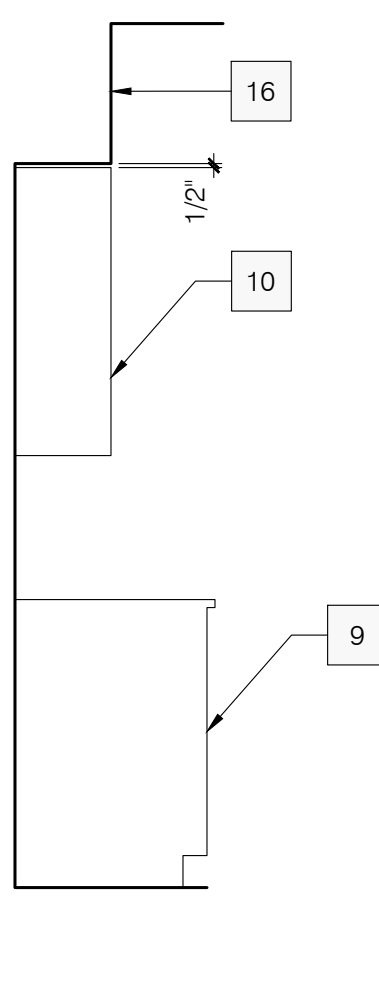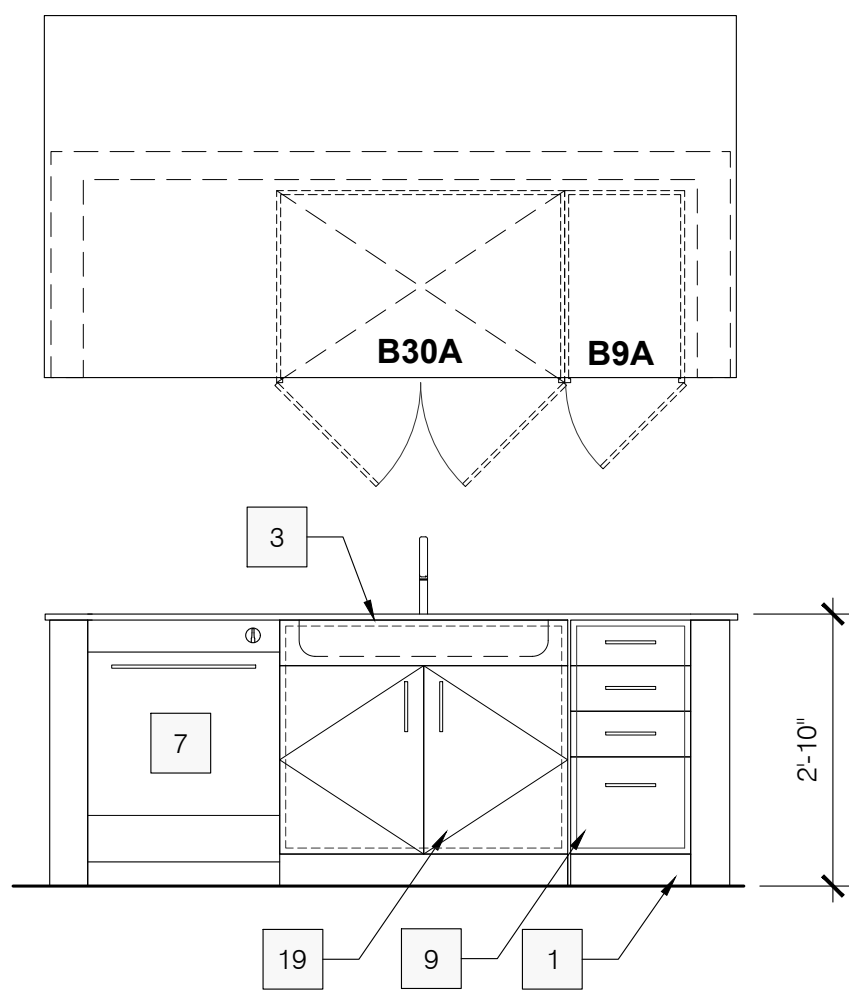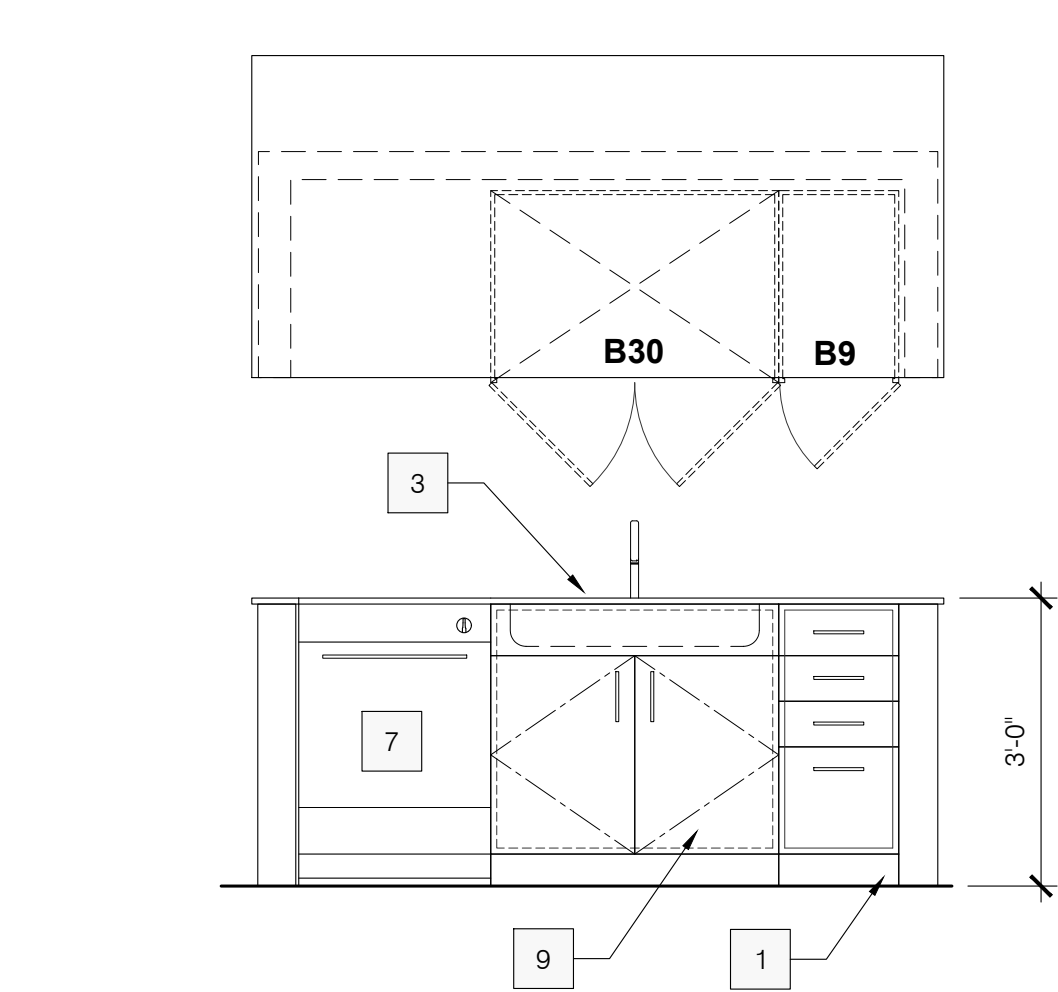

18 GENERAL KITCHEN INTERIOR ELEVATION - TYPE B
A530 SCALE: 1/2"=1'-0"

19 GENERAL KITCHEN 1A INTERIOR ELEVATION - TYPE A
A530 SCALE: 1/2"=1'-0"

KITCHEN ELEVATION / PLAN KEY NOTES

- 4" TOE SPACE, TYPICAL
- REFRIGERATOR: 2'-8" AND 3'-4 1/2" CLR. APPLIANCE CUTOFF SHOWN. VERIFY DIMENSIONAL REQUIREMENTS WITH MANUFACTURER
- KITCHEN SINK WITH GARBAGE DISPOSAL. PROVIDE INSULATION COVER AT EXPOSED PLUMBING.
- RANGE HOOD W/ EXHAUST VENT TO EXTERIOR SEE DETAIL 3/A688. PROVIDE ACCESSIBLE WALL MOUNTED SWITCH FOR CONTROL OF POWER SPEED & LIGHT AT TYPE 'A' ACCESSIBLE UNITS AND ARE TO INCLUDE POWER, SPEED AND LIGHT WITH RHEOSTAT SWITCHES TO BE LOCATED ON BACK WALL OR SIDE WALL. SEE ELECTRICAL DRAWINGS FOR LOCATIONS AND CONTROL INFORMATION. HOOD CONTROLS MAY UTILIZED A REMOTE AS AN EXCEPTION TO THE ABOVE.
- ELECTRIC RANGE/OVEN. VERIFY DIMENSIONAL REQUIREMENTS WITH MANUFACTURER. PROVIDE CODE COMPLIANT CONTROLS AT TYPE 'A' ACCESSIBLE UNITS WHICH INCLUDE CONTROLS THAT DO NOT REQUIRE INDIVIDUAL TO REACH OVER BURNERS.

- MICROWAVE WITH EXHAUST VENT TO EXTERIOR. AT TYPE 'A' UNITS, PROVIDE UNDER COUNTER MICROWAVE.
- DISHWASHER. VERIFY DIMENSIONAL REQUIREMENTS WITH MANUFACTURER
- COUNTER TOP. HEIGHT NOT TO EXCEED 34". DEPTH NOT TO EXCEED 24".
- BASE CABINET SEE SCHEDULE
- UPPER WALL CABINET SEE SCHEDULE
- FILLER PANEL
- 25 5/8" DEEP UPPER CABINET ABOVE REFRIGERATOR TYP. SEE SCHEDULE
- UNDER-COUNTER MICROWAVE
- REFRIGERATOR SIDE PANEL
- COUNTERTOP MICROWAVE
- SOFFIT ABOVE CABINETS
- WORK SURFACE, MINIMUM 30" COUNTER LENGTH PER ICC/ANSI A117.1, 1003.12.3

- WORK SURFACE BASE CABINET SHALL BE REMOVABLE WITHOUT REMOVAL OR REPLACEMENT OF WORK SURFACE. FLOOR FINISH TO EXTEND UNDER CABINETS AND WALLS BEHIND AND SURROUNDING CABINETS SHALL BE FINISHED, PER ICC/ANSI A117.1, SECTION 1003.12.3
- SINK BASE CABINET SHALL BE REMOVABLE WITHOUT REMOVAL OR REPLACEMENT OF SINK. FLOOR FINISH TO EXTEND UNDER CABINETS AND WALLS BEHIND AND SURROUNDING CABINETS SHALL BE FINISHED, PER ICC/ANSI A117.1, SECTION 1003.12.4
- ACCESSIBLE CLEAR FLOOR SPACE FOR A FORWARD APPROACH TO THE SINK: 30 x 48 PER ICC/ANSI A117.1, 1003.12.4.1.
- ACCESSIBLE CLEAR FLOOR SPACE FOR A PARALLEL APPROACH TO THE SINK: 30 x 48 PER ICC/ANSI A117.1, 1003.12.2.
- ACCESSIBLE CLEAR FLOOR SPACE FOR A FORWARD APPROACH AT THE WORK SURFACE: 30 x 48 PER ICC/ANSI A117.1, 1003.12.3.1.
- ACCESSIBLE CLEAR FLOOR SPACE ADJACENT TO THE DISHWASHER: 30 x 48 PER ICC/ANSI A117.1, 1003.12.5.3.
- ACCESSIBLE CLEAR FLOOR SPACE FOR A PARALLEL OR FORWARD APPROACH TO THE DISHWASHER: 30 x 48 PER ICC/ANSI A117.1, 1004.12.2.2.

- ACCESSIBLE CLEAR FLOOR SPACE FOR PARALLEL APPROACH TO THE REFRIGERATOR: 30 x 48 PER ICC/ANSI A117.1, 1003.12.5.6 AND 1004.12.2.5
- ACCESSIBLE CLEAR FLOOR SPACE FOR A FORWARD APPROACH, CENTERED ON THE RANGE: 30 x 48 PER ICC/ANSI A117.1, 1003.12.5.4 AND 1003.12.5.5
- ACCESSIBLE CLEAR FLOOR SPACE FOR PARALLEL APPROACH, CENTERED ON THE RANGE: 30 x 48 PER ICC/ANSI A117.1, 1004.12.2.4
- FINISH END PANEL TO BE INSTALLED. NOTE MAY NOT APPLY TO ALL INSTANCES OF KITCHEN TYPE. REFER TO INDIVIDUAL UNIT PLANS.
- ACCESSIBLE CLEAR FLOOR SPACE FOR A FORWARD APPROACH TO THE REFRIGERATOR: 30 x 48 PER ICC/ANSI A117.1, 1003.12.5.6 AND 1004.12.2.5. AN "" DENOTES AREAS WHERE, DEPENDING ON LAYOUT, A PARALLEL OR FORWARD APPROACH MAY BE REQUIRED. PLEASE REFER TO SPECIFIC FLOOR PLAN.
- WINGWALL DEPTH TO MATCH SOFFIT DEPTH. ALIGN TO FACE OF FINISH


CABINET SCHEDULE

UPPER						
NAME	WIDTH	DEPTH	HEIGHT	TYPE	NOTE	
W4	10"	1'-0"	2'-0"	DOOR		
W5	11"	1'-0"	3'-0"	DOOR		
W6	1'-0"	1'-0"	3'-0"	DOOR		
W7	1'-1"	1'-0"	3'-0"	DOOR		
W7.1	1'-1 1/2"	1'-0"	3'-0"	DOOR		
W9	1'-3"	1'-0"	3'-0"	DOOR		
W10	1'-4"	1'-0"	3'-0"	DOOR		
W12	1'-6"	1'-0"	3'-0"	DOOR		
W13	1'-7"	1'-0"	3'-0"	DOOR		
W14	1'-8"	1'-0"	3'-0"	DOOR		
W16	1'-10"	1'-0"	3'-0"	2 DOOR		
W17	1'-11"	1'-0"	3'-0"	2 DOOR		
W18	2'-0"	1'-0"	3'-0"	2 DOOR		
W20	2'-2"	1'-0"	3'-0"	2 DOOR		
W21	2'-3"	1'-0"	3'-0"	2 DOOR		
W22	2'-4"	1'-0"	3'-0"	2 DOOR		
W23	2'-5 1/2"	1'-0"	3'-0"	2 DOOR		
W24	2'-6"	1'-0"	3'-0"	2 DOOR		
W25	2'-7"	1'-0"	3'-0"	2 DOOR		
W25.1	2'-7 1/2"	1'-0"	3'-0"	2 DOOR		
W26	2'-8"	1'-0"	3'-0"	2 DOOR		
W28	2'-10"	1'-0"	3'-0"	2 DOOR		
W29	2'-11"	1'-0"	3'-0"	2 DOOR		
W29.1	2'-11 1/2"	1'-0"	3'-0"	2 DOOR		
W30	3'-0"	1'-0"	3'-0"	2 DOOR		
W31	3'-1"	1'-0"	3'-0"	2 DOOR		
W32	3'-2"	1'-0"	3'-0"	2 DOOR		
WS2	2'-6"	1'-0"	1'-11"	CAB / MICRO		
WS3	-	-	-	FAN	DIMENSIONS PER MANUFACTURER	
WR1	2'-6 1/2"	2'-1 5/8"	1'-10"	2 DOOR		
WR2	2'-11 1/2"	2'-1 5/8"	1'-7"	2 DOOR		
WR3	1'-7 1/2"	2'-1 5/8"	1'-7"	DOOR		
BD4	10"	2'-0"	2'-10 1/2"	DRAWER		
BD5	11"	2'-0"	2'-10 1/2"	DRAWER		
BD5A	11"	1'-10 1/2"	2'-8 1/2"	DRAWER		
BD9	1'-3"	2'-0"	2'-10 1/2"	DRAWER		
BD18A	2'-0"	1'-10 1/2"	2'-8 1/2"	DRAWER	OPENING FOR MICROWAVE	



LOWER						
NAME	WIDTH	DEPTH	HEIGHT	TYPE	NOTE	
B3	7 1/2"	2'-0"	2'-10 1/2"	DOOR		
B4	8"	2'-0"	2'-10 1/2"	DOOR		
B4A	8"	1'-10 1/2"	2'-8 1/2"	DOOR/DRAWER	ACCESSIBLE UNIT CABINETS	
B5	11"	2'-0"	2'-10 1/2"	DOOR/DRAWER		
B6	1'-0"	2'-0"	2'-10 1/2"	DOOR/DRAWER		
B6A	1'-0"	1'-10 1/2"	2'-8 1/2"	DOOR/DRAWER	ACCESSIBLE UNIT CABINETS	
B7	1'-1"	2'-0"	2'-10 1/2"	DOOR/DRAWER		
B7.1	1'-1 1/2"	2'-0"	2'-10 1/2"	DOOR/DRAWER		
B9	1'-3"	2'-0"	2'-10 1/2"	DOOR/DRAWER		
B9A	1'-3"	1'-10 1/2"	2'-8 1/2"	DOOR/DRAWER	ACCESSIBLE UNIT CABINETS	
B10	1'-4"	2'-0"	2'-10 1/2"	DOOR/DRAWER		
B12	1'-6"	2'-0"	2'-10 1/2"	DOOR/DRAWER		
B13	1'-7"	2'-0"	2'-10 1/2"	DOOR/DRAWER		
B14	1'-8"	2'-0"	2'-10 1/2"	DOOR/DRAWER		
B16	1'-10"	2'-0"	2'-10 1/2"	2 DOOR/DRAWER		
B17	1'-11"	2'-0"	2'-10 1/2"	2 DOOR/DRAWER		
B18	2'-0"	2'-0"	2'-10 1/2"	2 DOOR/DRAWER		
B18A	2'-0"	1'-10 1/2"	2'-8 1/2"	2 DOOR/DRAWER	ACCESSIBLE UNIT CABINETS	
B19	2'-1"	2'-0"	2'-10 1/2"	2 DOOR/DRAWER		
B19.1	2'-1 1/2"	2'-0"	2'-10 1/2"	2 DOOR/DRAWER		
B20	2'-2"	2'-0"	2'-10 1/2"	2 DOOR/DRAWER		
B20.1	2'-2 1/2"	2'-0"	2'-10 1/2"	2 DOOR/DRAWER		
B21	2'-3"	2'-0"	2'-10 1/2"	2 DOOR/DRAWER		
B22	2'-4"	2'-0"	2'-10 1/2"	2 DOOR/DRAWER		
B23	2'-5"	2'-0"	2'-10 1/2"	2 DOOR/DRAWER		
B23.1	2'-5 1/2"	2'-0"	2'-10 1/2"	2 DOOR/DRAWER		
B24	2'-6"	2'-0"	2'-10 1/2"	2 DOOR/DRAWER		
B25	2'-7"	2'-0"	2'-10 1/2"	2 DOOR/DRAWER		
B25.1	2'-7 1/2"	2'-0"	2'-10 1/2"	2 DOOR/DRAWER		
B26	2'-8"	2'-0"	2'-10 1/2"	2 DOOR/DRAWER		
B26.1	2'-8 1/2"	2'-0"	2'-10 1/2"	2 DOOR/DRAWER		
B28	2'-10"	2'-0"	2'-10 1/2"	2 DOOR/DRAWER		
B30	3'-0"	2'-0"	2'-10 1/2"	2 DOOR		
B30A	3'-0"	1'-10 1/2"	2'-8 1/2"	2 DOOR	ACCESSIBLE UNIT CABINETS	
B31	3'-0"	2'-0"	2'-10 1/2"	2 DOOR/DRAWER		
B32	3'-1"	2'-0"	2'-10 1/2"	2 DOOR/DRAWER		
B33A	3'-3"	1'-10 1/2"	2'-8 1/2"	2 DOOR	ACCESSIBLE UNIT CABINETS	




*** CABINET TYPES VARY PER UNIT, MODIFY
TYPE PER VARIABLE SHOWN ABOVE**

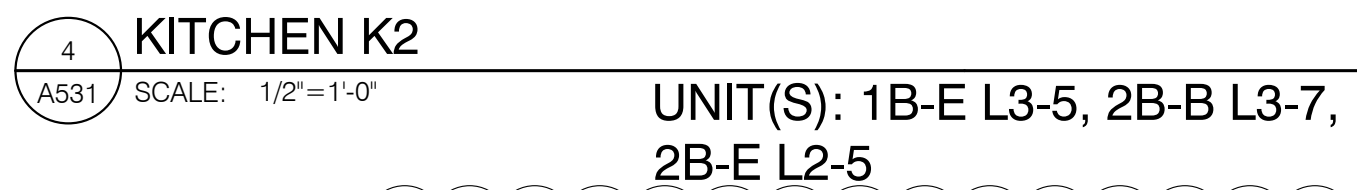


*** CABINET TYPES VARY PER UNIT, MODIFY
TYPE PER VARIABLE SHOWN ABOVE**

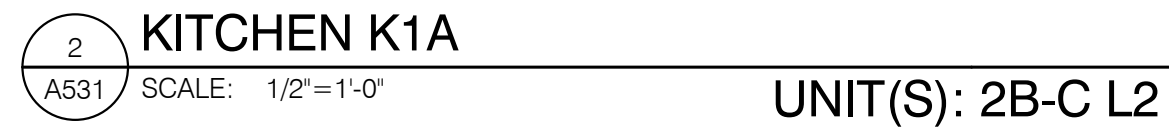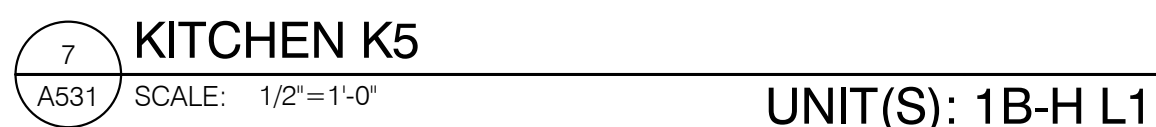

*** CABINET TYPES VARY PER UNIT, MODIFY
TYPE PER VARIABLE SHOWN ABOVE**

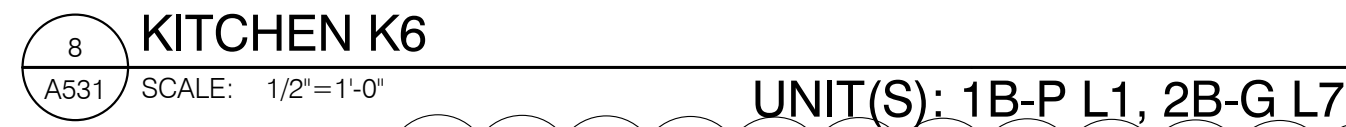

* CABINET TYPES VARY PER UNIT, MODIFY TYPE PER VARIABLE SHOWN ABOVE

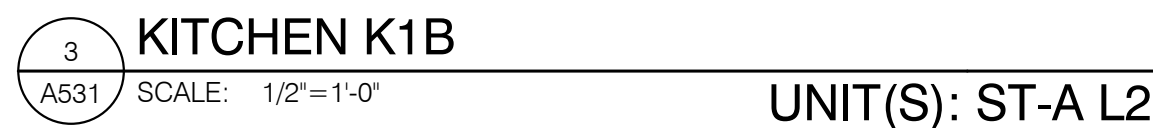

- KITCHEN ELEVATION / PLAN KEY NOTES

- 
- REGISTERED ARCHITECT
ROBERT S. LEFT
PORTLAND, OREGON
STATE OF OREGON

Leeb Architects

Leed

Project Title:


MODERA BUCKMAN
APARTMENTS

MILL CREEK RESIDENTIAL
220 NW 2ND AVENUE SUITE 900
PORTLAND, OR 97209


Drawing Title:
DETAIL PLANS - KITCHENS

Drawing Title:
DETAIL PL

A
531

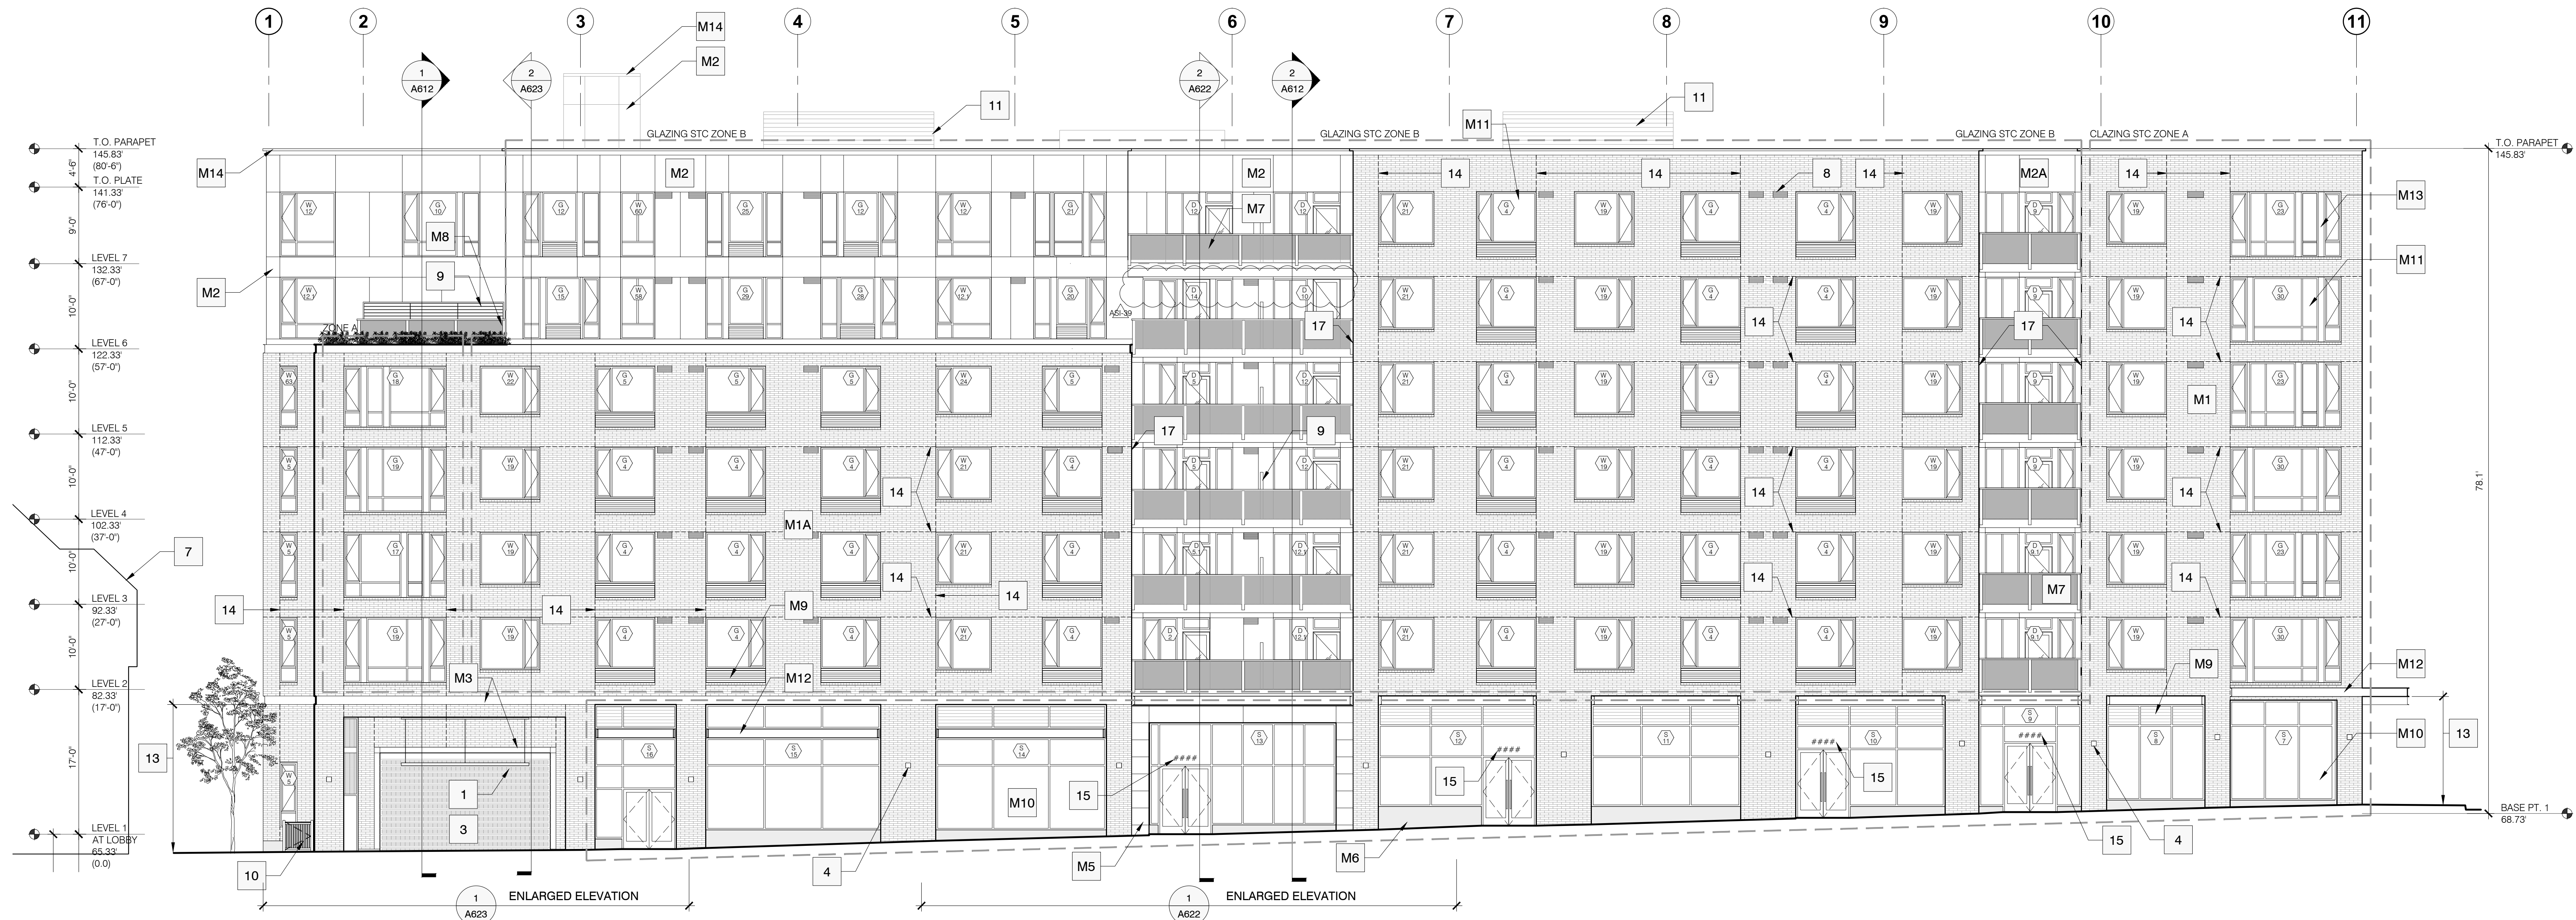

EXTERIOR ELEVATION - EAST
SCALE: 1/8" = 1'-0"

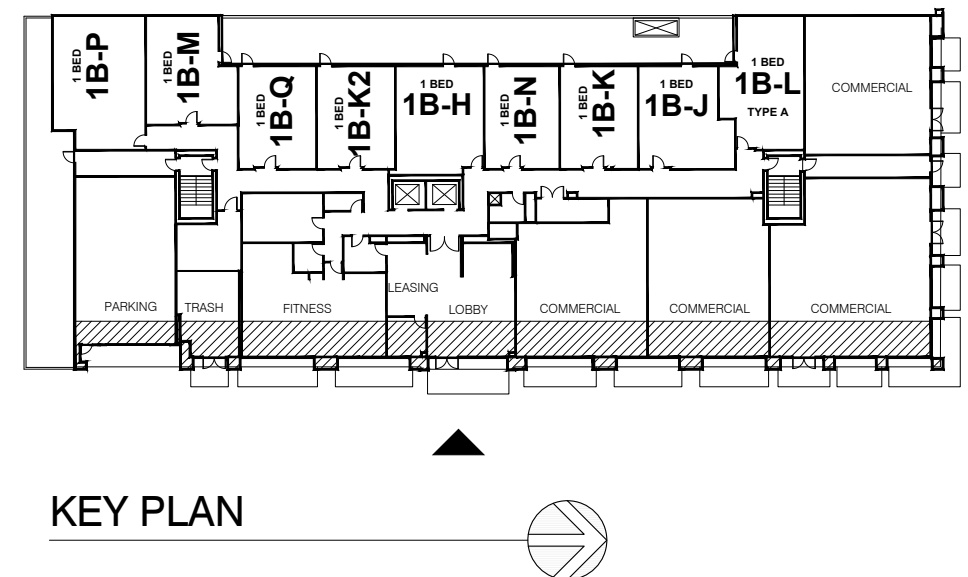

ELEVATION GENERAL NOTES

- SEE CIVIL FOR GRADES ADJACENT TO BUILDING
- NOT ALL KEYNOTES USED ON EVERY SHEET

ELEVATION KEY NOTES

- MAXIMUM CLEARANCE BAR
- FDC LOCATION
- HIGH SPEED COILING GARAGE DOOR
- WALL SCOTCH. SEE ELECTRICAL
- OUTLINE OF BUILDING BEYOND
- ALUMINUM SLAT FENCE
- OUTLINE OF NEIGHBORING BUILDING
- EXTERIOR UNIT VENT
- ALUMINUM FRAME AND SLAT PRIVACY SCREEN
- SECURITY GATE
- ALUMINUM SLAT MECHANICAL SCREEN
- DOWNSPOUT
- LINE OF DEMARCATION FOR ANTI-GRAFFITI MASONRY SEALER
- BRICK CONTROL JOINT
- BUILDING NUMBER / STREET ADDRESS: 4" MIN. ADDRESS NUMBER SIGNAGE ON GLASS. 5" MIN. STROKE AND CONTRASTING COLOR PER PFC 505.1 PREMISES IDENTIFICATION
- FDC SIGNAGE WITH RAISED LETTERS AT LEAST 1" IN SIZE. SIGNAGE TO MEET REQUIREMENTS OF PFC 912.4.
- PROVIDE BRICK CONTROL JOINT 24" FROM CORNER AT BRICK RETURN

WINDOW / DOOR DESIGNATIONS

- SINGLE WINDOW OR WINDOW GROUPING. SEE A810-A813.1
- WINDOW GROUPING WITH PTAC'S. SEE A814-A816
- WINDOW AND DOOR GROUPING. SEE A817-A817.1
- STOREFRONT ASSEMBLY. SEE A818-A820.1

NOTE: SEE PLANS, UNIT PLANS AND ENLARGED PLANS FOR DOOR REFERENCES


ZONE A-C

NOISE LEVEL ZONES AT EXTERIOR WALL TO DETERMINE STC RATING REQUIREMENTS OF WINDOWS, DOORS AND PTAC UNITS. COORDINATE SOUND RATING REQUIREMENTS WITH VENKASEN ASSOCIATES. EXTERIOR FACADE ACOUSTICAL REPORT (6.25.17), TABLE 9 - CALCULATED INTERIOR LDN NOISE LEVELS.

MATERIAL KEYNOTE LEGEND

REFER TO A802-A805 FOR MATERIAL LOCATIONS




- M1 BRICK, RUNNING BOND - COAL CREEK
- M1A BRICK, RUNNING BOND - MEDITERRANEAN
- M2 FIBER CEMENT PANEL, (TE 20, DARK)
- M2A FIBER CEMENT PANEL, (TE 00, LIGHT)
- M3 STEEL CHANNEL
- M4 CMU BLOCK, SEALED
- M5 PORCELAIN PANEL
- M6 SMOOTH CONCRETE
- M7 BIDDER DESIGNED METAL FABRICATED BALCONY, ALUMINUM
- M8 BIDDER DESIGNED METAL GUARDRAIL WITH GLASS, ALUMINUM
- M9 INTEGRAL METAL VENT LOUVER
- M10 STOREFRONT GLAZING SYSTEM, TRANSPARENT AND TRANSLUCENT GLASS, SEE SCHEDULE AND A818-A201.1
- M11 COMMERCIAL GRADE VINYL WINDOWS
- M12 STEEL CANOPY
- M13 FLAT METAL PANEL INFILL
- M14 SHEET METAL COPING

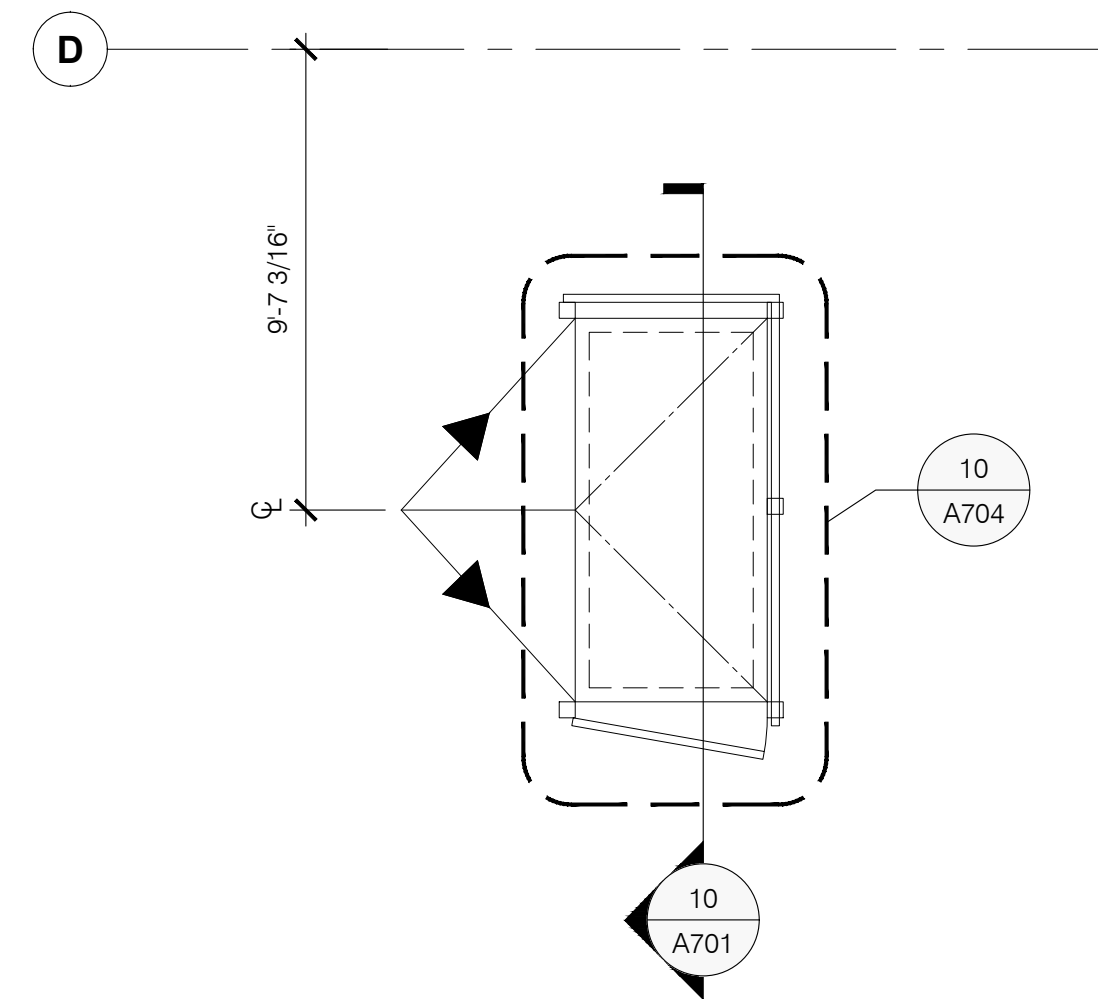

3 STAIR A PLAN LEVEL 2
A701 SCALE: 1/4"=1'-0" 1/A302

6 STAIR A PLAN LEVEL 5
A701 SCALE: 1/4"=1'-0" 1/A305




9 STAIR A PLAN ROOF
A701 SCALE: 1/4" = 1'-0" 1/A308

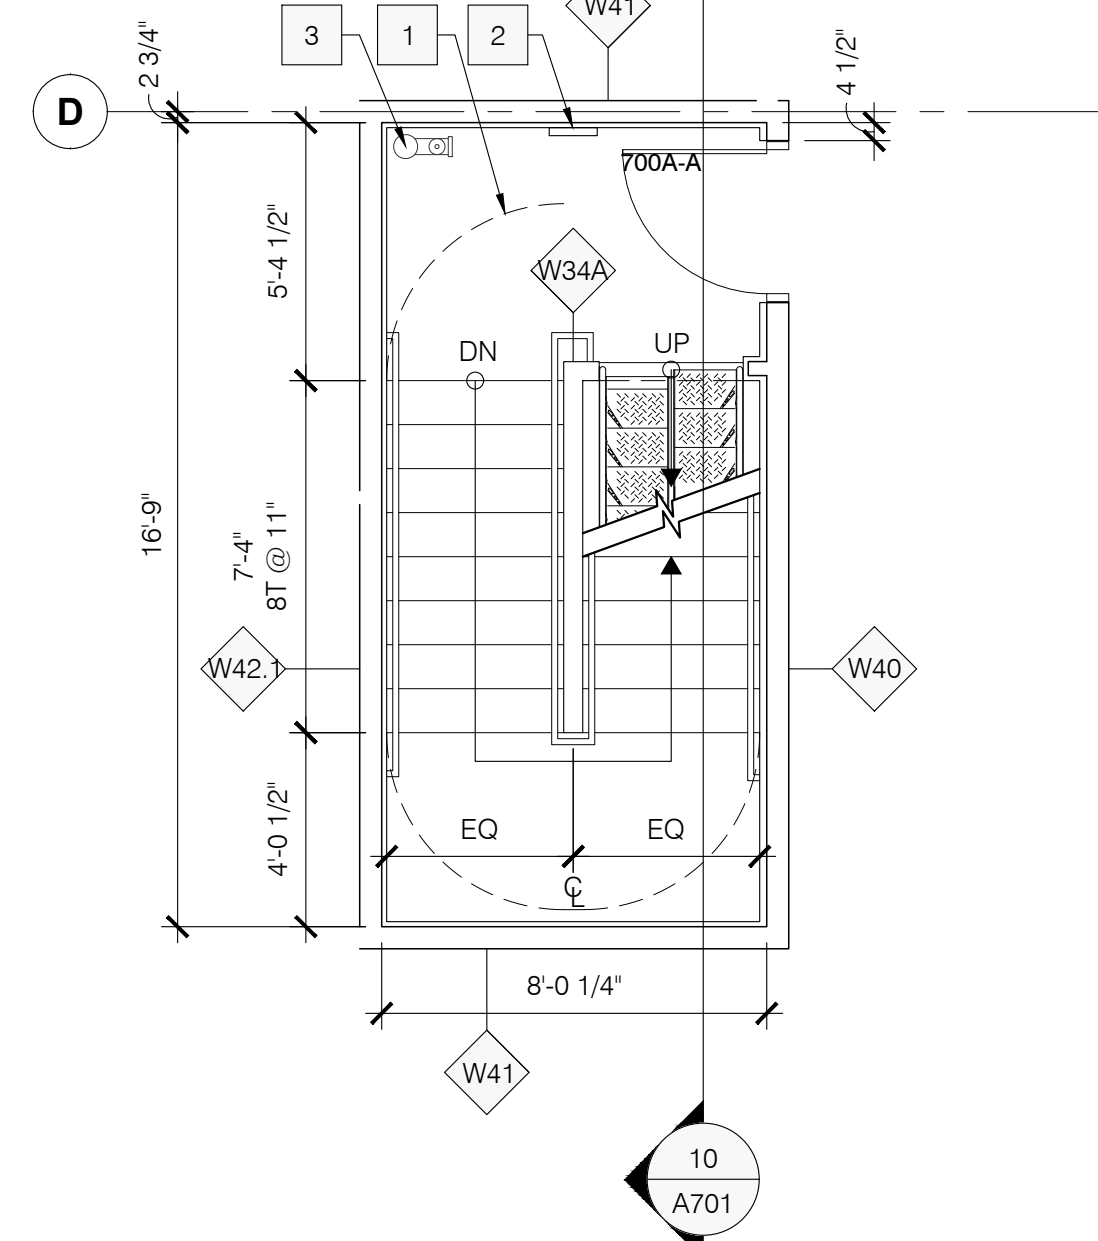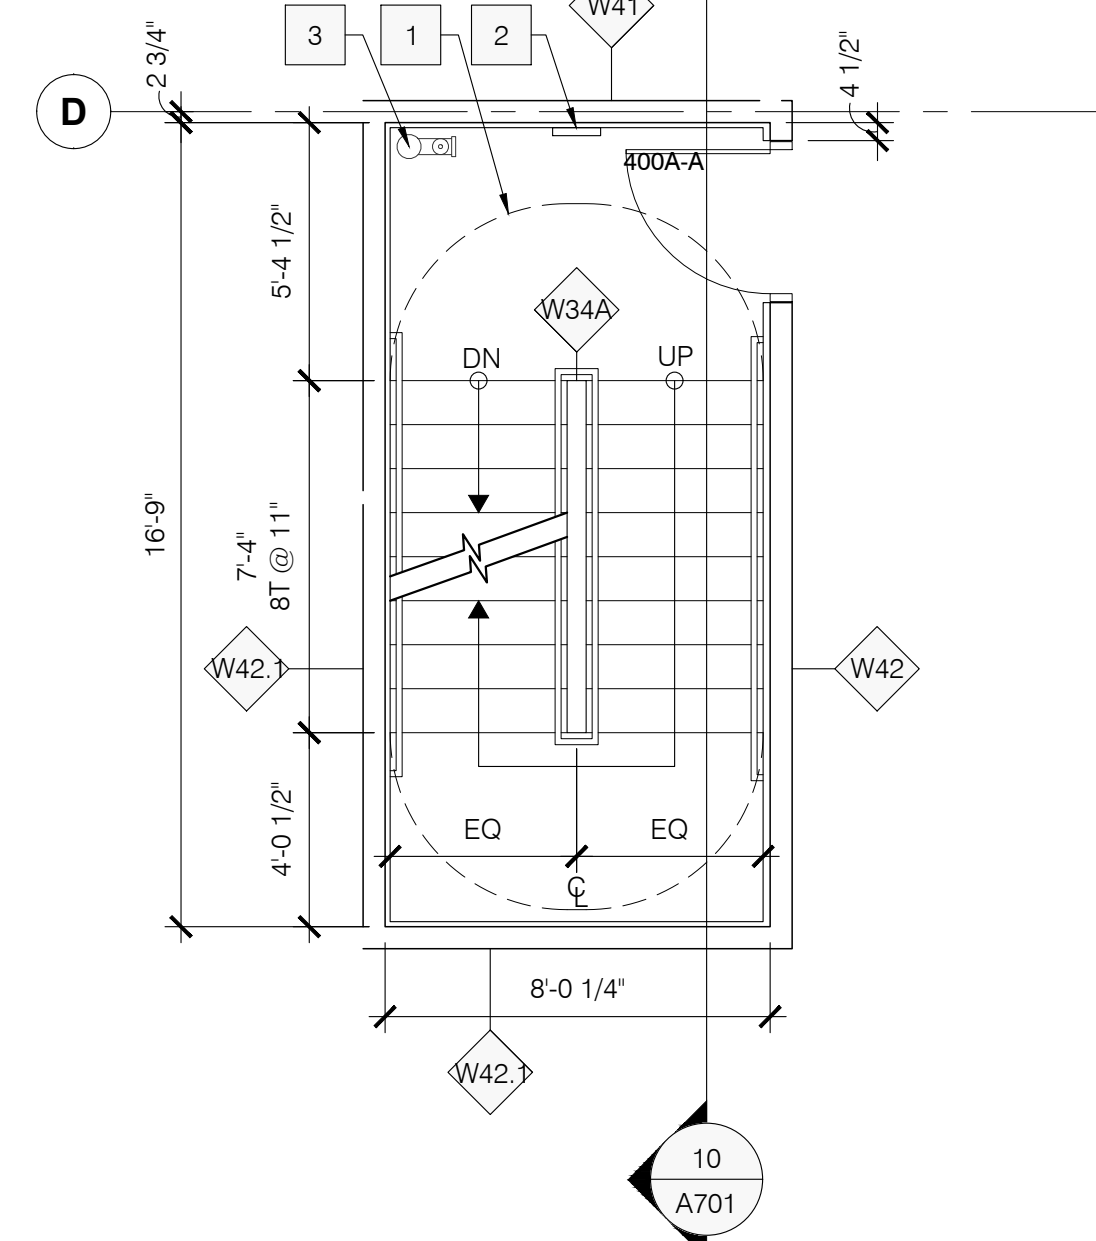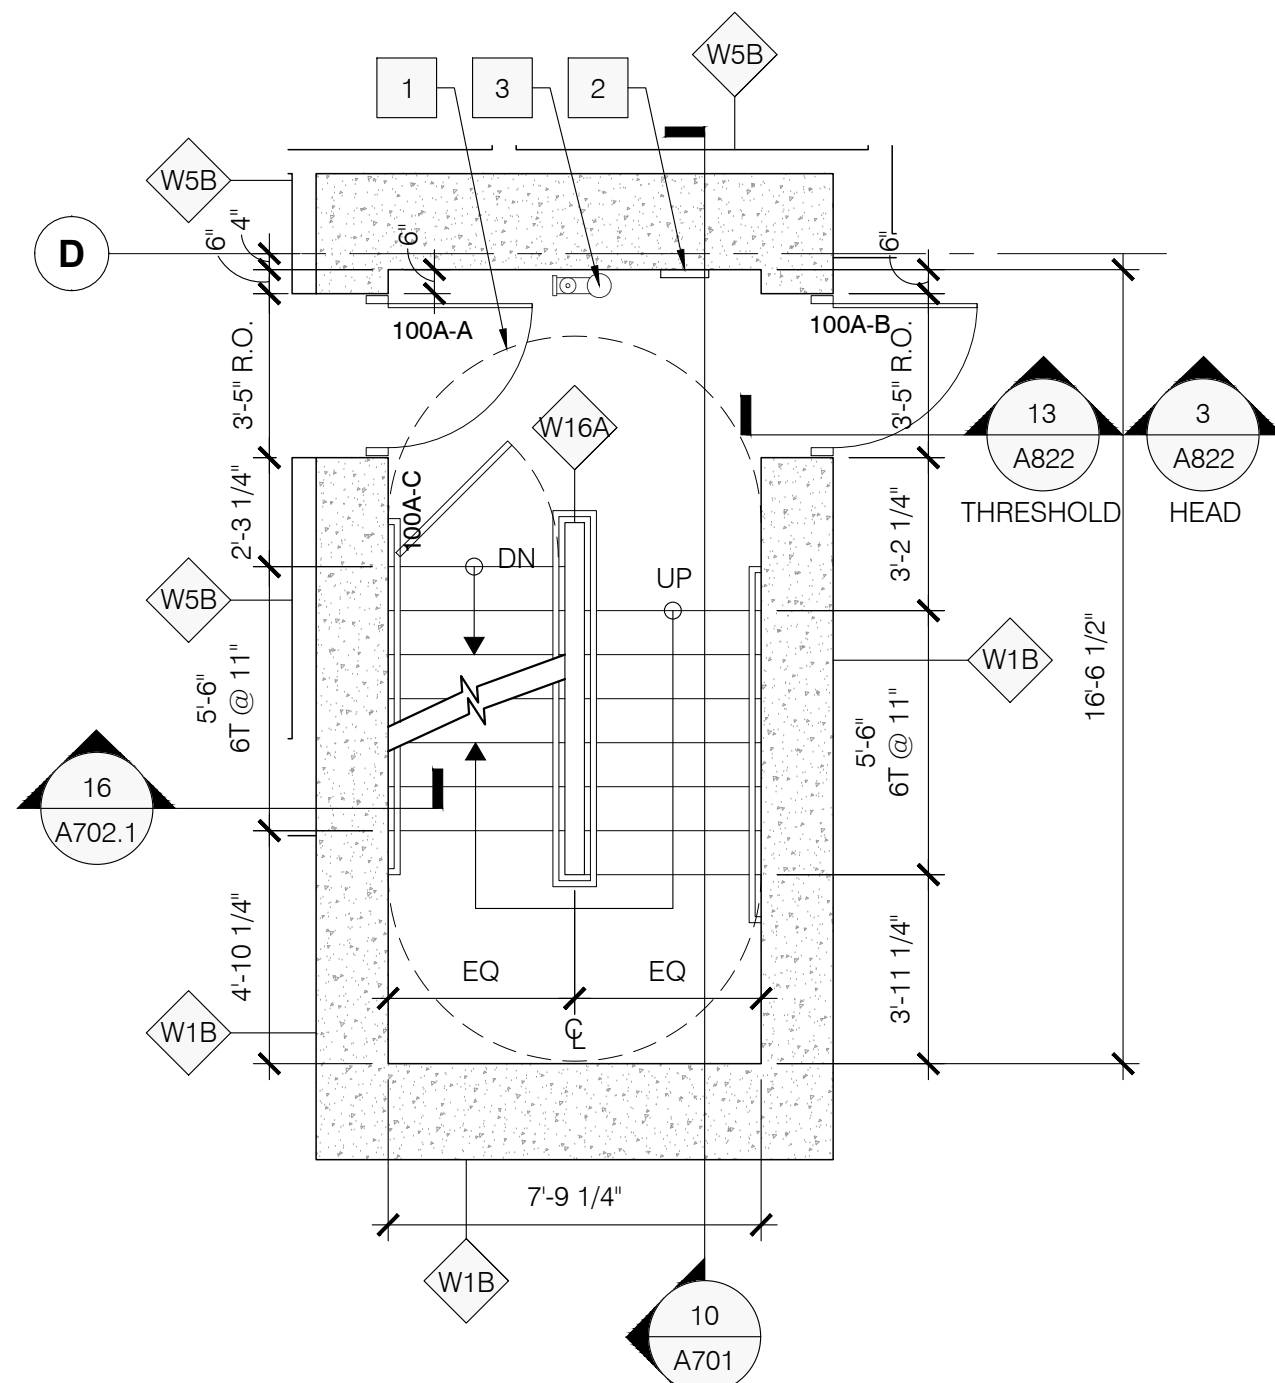

2 STAIR A PLAN LEVEL 1
A701 SCALE: 1/4"=1'-0" 1/A301

5 STAIR A PLAN LEVEL 4
A701 SCALE: 1/4" = 1'-0" 1/A304


8 STAIR A PLAN LEVEL 7
A701 SCALE: 1/4" = 1'-0" 1/A307

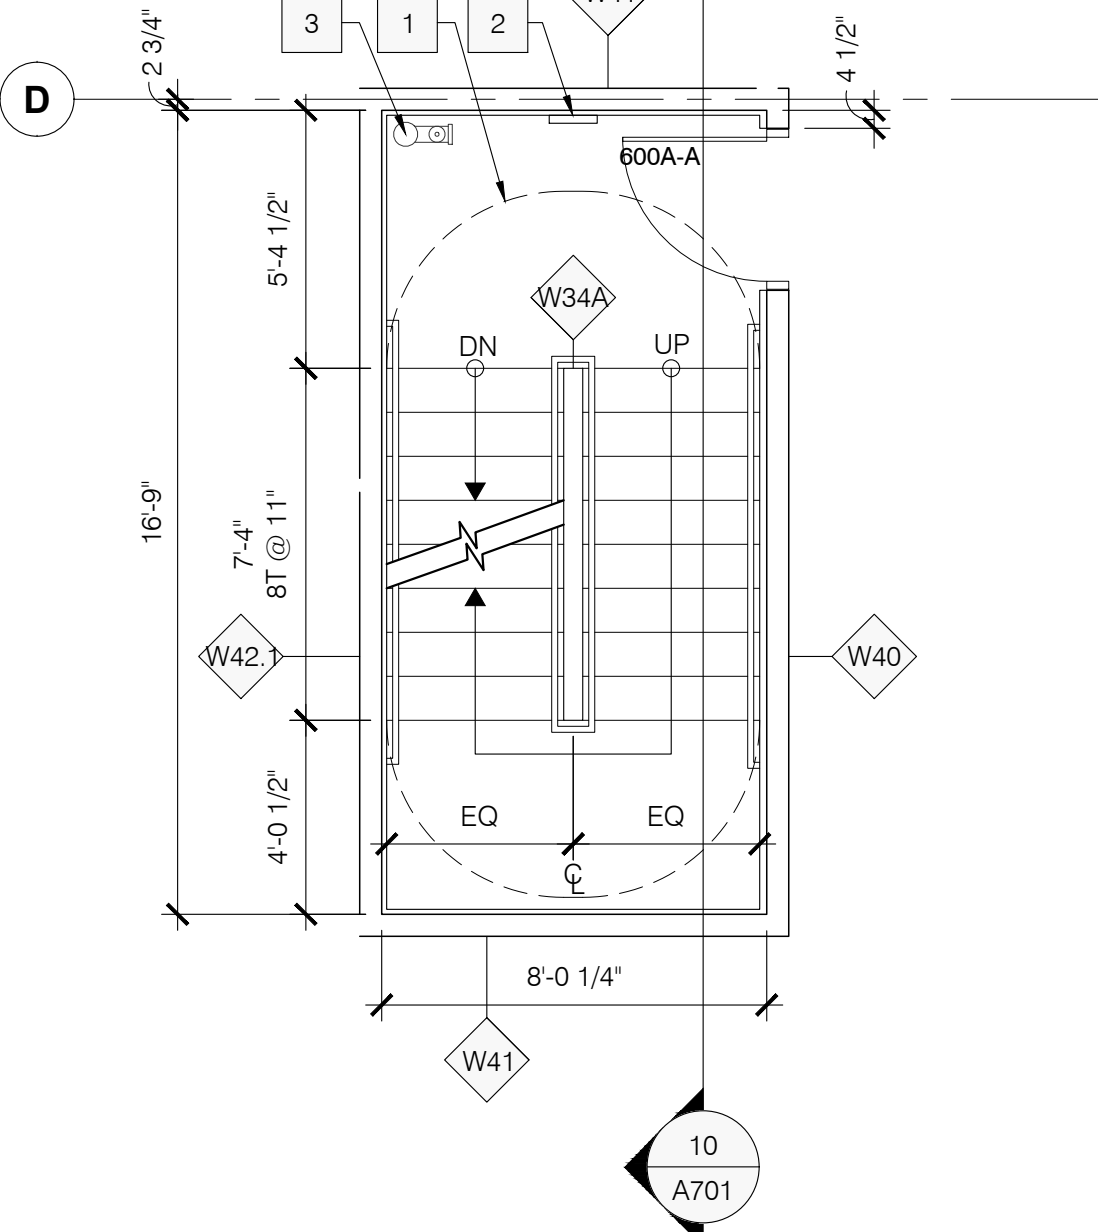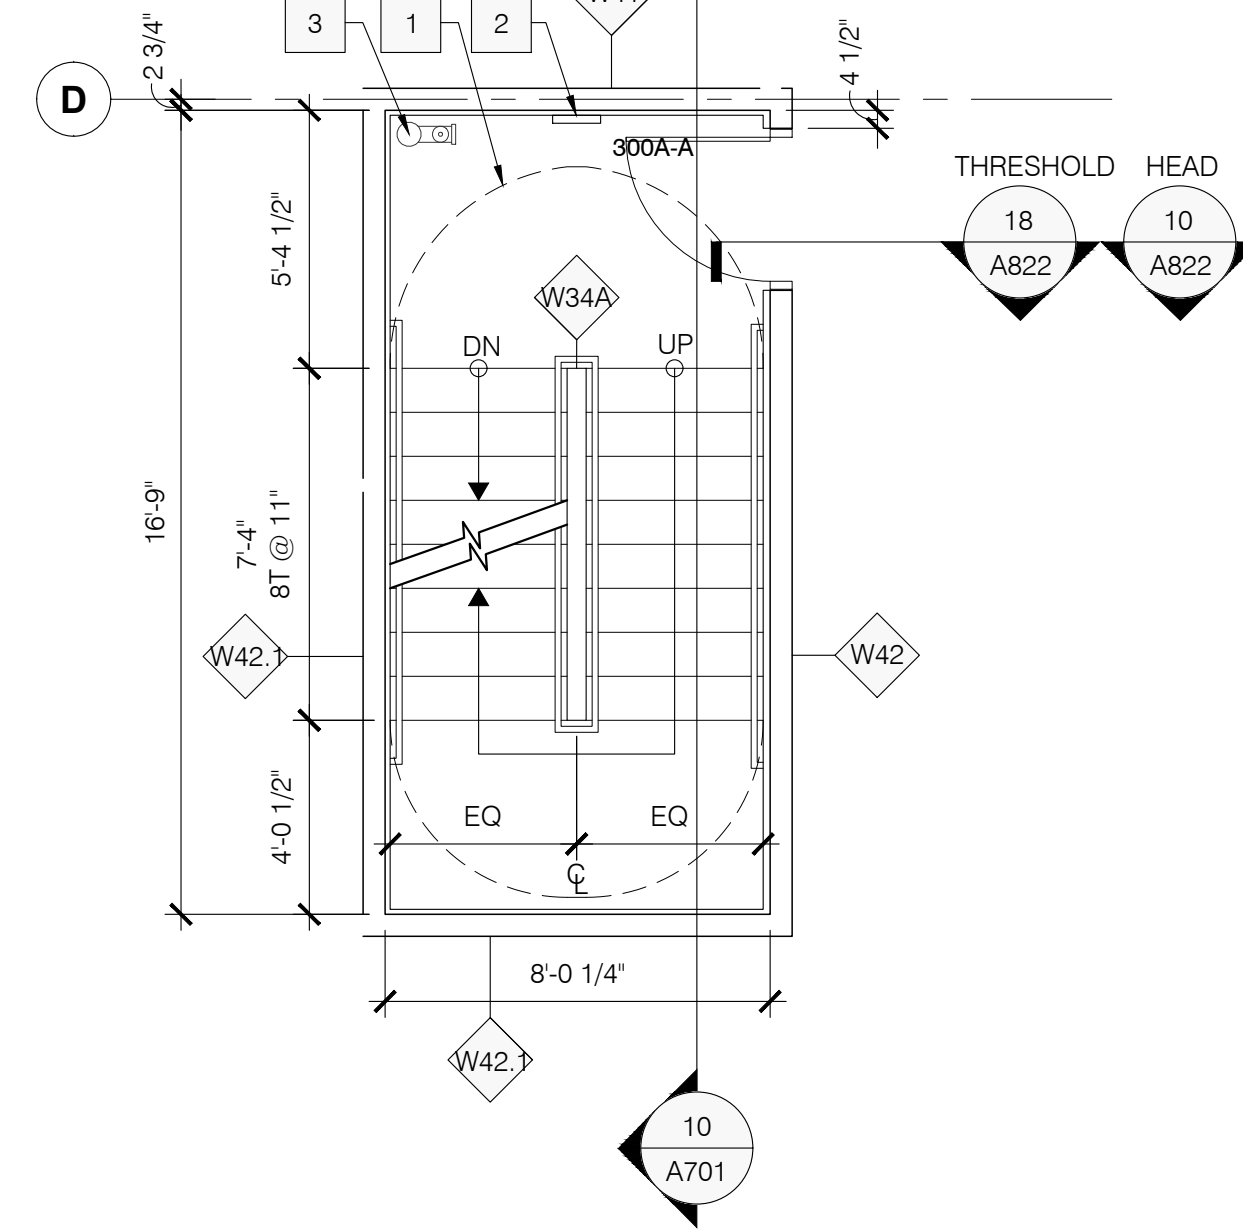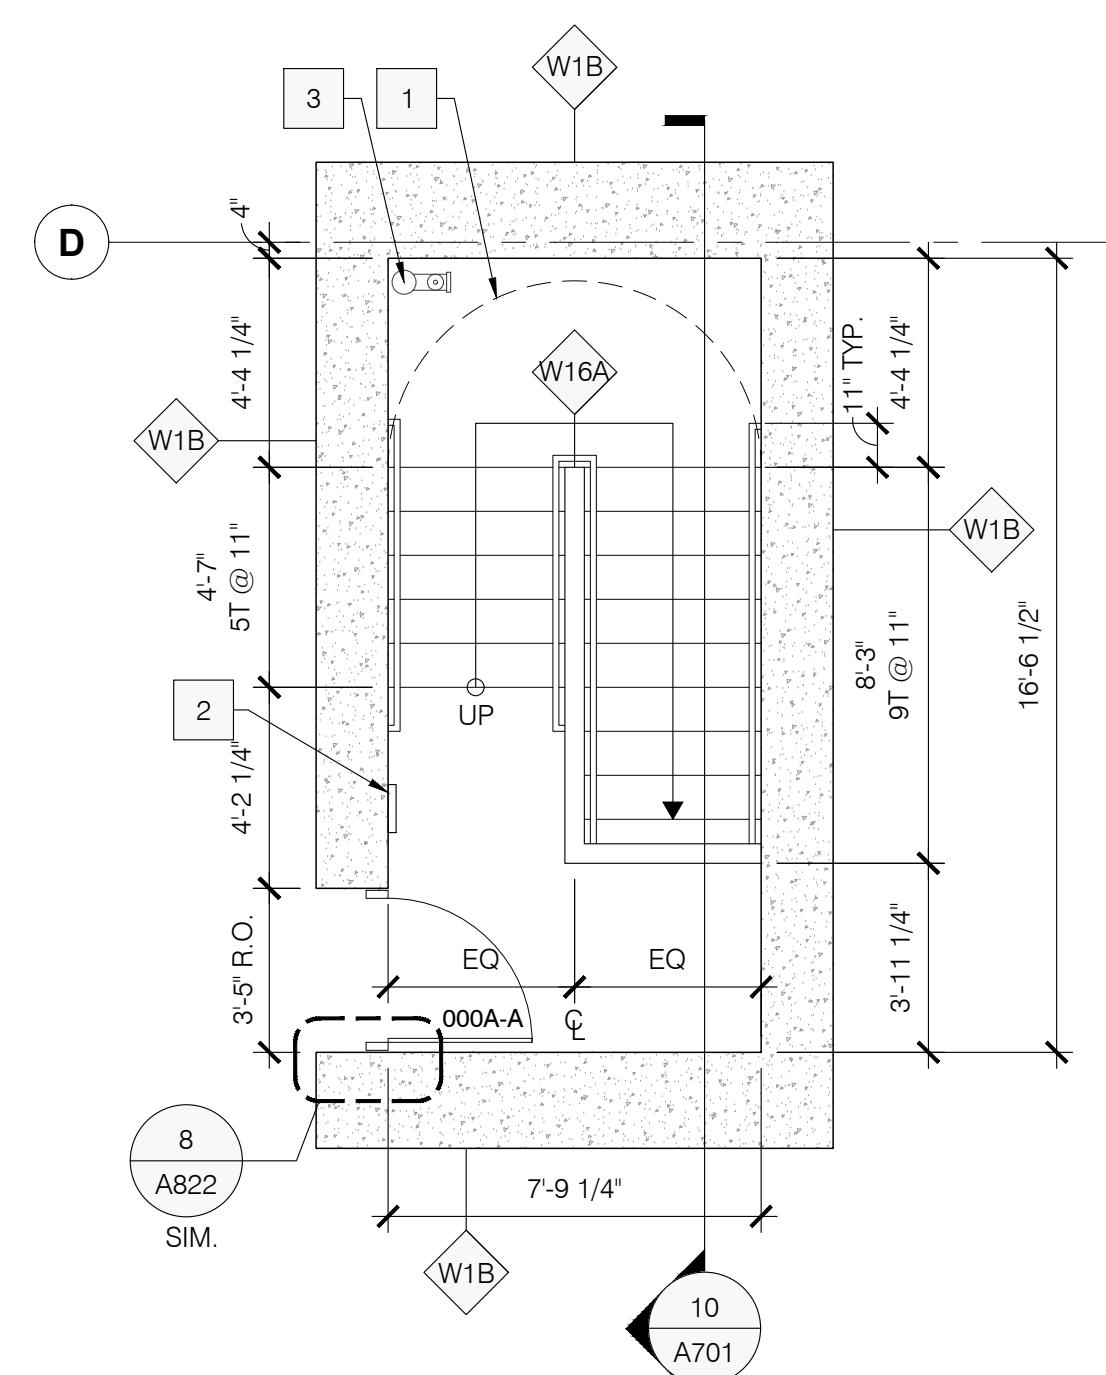

1 STAIR A PLAN LOWER LEVEL
A701 SCALE: 1/4"=1'-0" 1/A300

4 STAIR A PLAN LEVEL 3
A701 SCALE: 1/4"=1'-0" 1/A303

7 STAIR A PLAN LEVEL 6
A701 SCALE: 1/4" = 1'-0" 1/A306

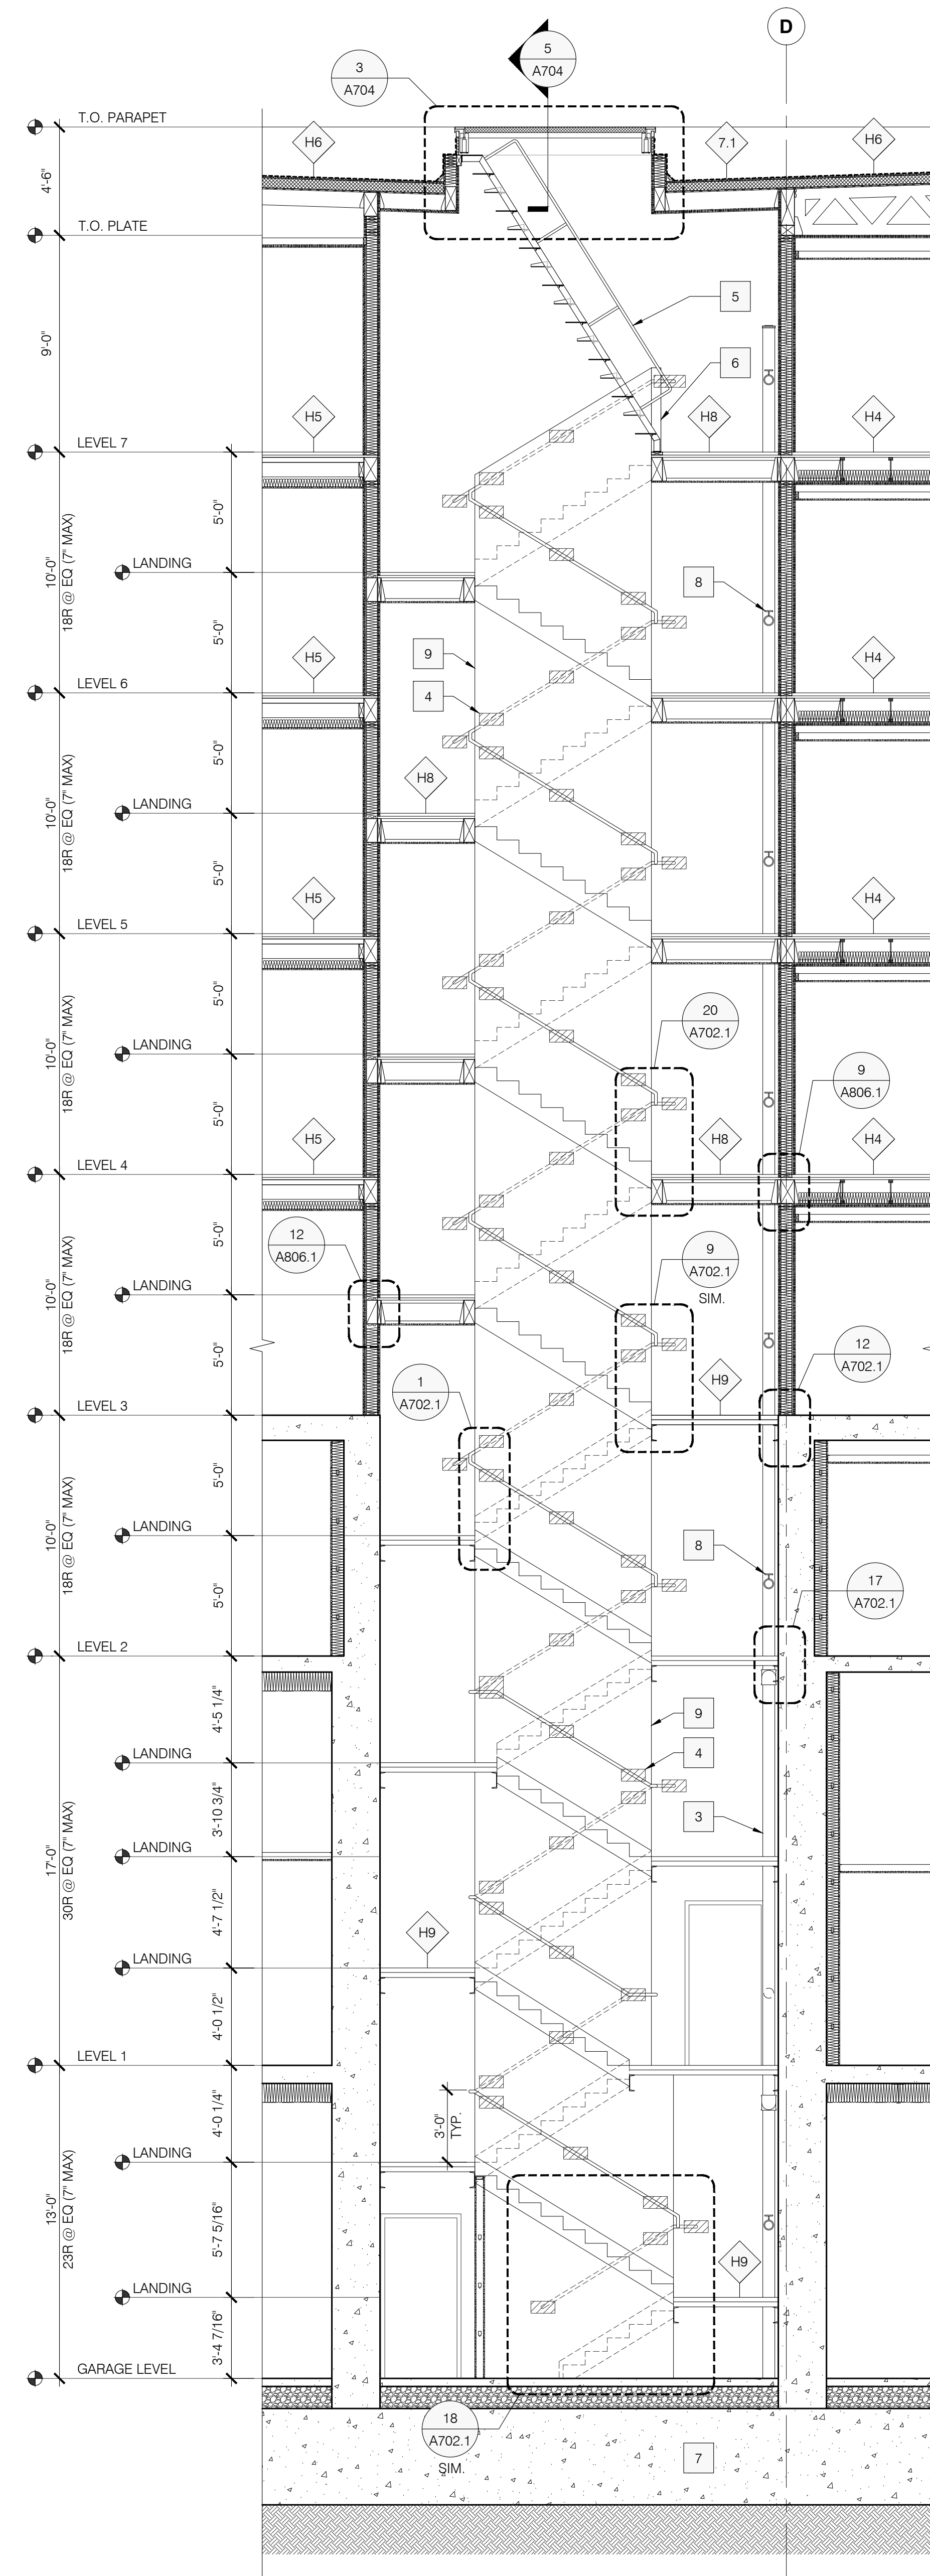


STAIR SECTION GENERAL NOTES

1. SEE STAIR PLAN FOR SECTION CUT LOCATIONS
2. FLOOR TO FLOOR DIMENSIONS ARE TO TOP OF FLOOR SHEATHING
3. SEE WALL SECTIONS FOR FLOOR/CEILING/ROOF ASSEMBLY TYPE REFERENCES
4. SEE DETAIL SHEETS A801-A803 FOR ASSEMBLY TYPES
5. NOT ALL KEYNOTES ARE USED ON EACH SECTION SHEET
6. DIMENSIONS IN STAIR PLANS ARE BASED ON FACE OF STUD / CONCRETE, BUILDING GRID LINES AND DOOR OPENING CENTERLINES

STAIR SECTION KEY NOTES

- | | |
|----|---|
| 1 | CLEAR STAIR WIDTH PATH @ LANDING |
| 2 | PROVIDE SIGN AT EACH FLOOR LANDING IN EXIT ENCLOSURES CONNECTING MORE THAN THREE STORIES DESIGNATING THE FLOOR LEVEL, THE TERMINUS OF THE TOP AND BOTTOM OF THE EXIT ENCLOSURE AND THE IDENTIFICATION OF THE STAIR. THE SIGN SHALL ALSO STATE THE STORY OF AND THE DIRECTION TO, THE EXIT DISCHARGE AND THE AVAILABILITY OF ROOF ACCESS FROM THE ENCLOSURE FOR THE FIRE DEPARTMENT. THE SIGN SHALL BE LOCATED 5 FEET ABOVE THE FLOOR LANDING ENCLOSURE THAT IT RELATELY VISIBLY WHEN THE DOORS ARE IN THE OPEN AND CLOSED POSITIONS. FLOOR LEVEL IDENTIFICATION SIGNS IN TACTILE CHARACTERS ORIENTED WITH ICC 117.1 SHALL BE LOCATED AT EACH FLOOR LEVEL LANDING ADJACENT TO THE DOOR LEADING FROM THE ENCLOSURE INTO THE CORRIDOR TO IDENTIFY THE FLOOR LEVEL. |
| 3 | FIRE PROTECTION STANDPIPE |
| 4 | BLOCKING IN WALL FOR HANDRAILS. SEE SHEET <u>A702.1</u> |
| 5 | ROOF ACCESS LADDER WITH ROOF ACCESS HATCH. |
| 6 | 42" HIGH WALL ANCHOR/BRACE WOOD FRAMING EACH WALL. |
| 7 | FOOTING - SEE STRUCTURAL DRAWINGS. |
| 8 | STANDPIPE AT STAIR LANDINGS. TP. 36" A.F.F. |
| 9 | WALL BETWEEN STAIRS |
| 10 | GUARDRAIL CABLE INFILL SPACED EQUALLY, WITH NO GREATER OPENING THAN 4" NOT SHOWN FOR CLARITY |
| 11 | LINE OF BUILDING BEYOND |

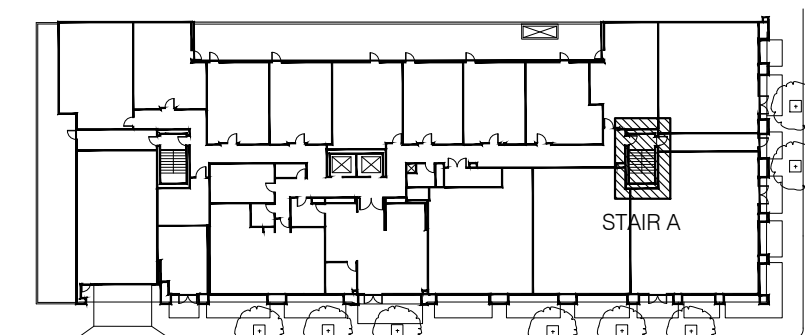

KEY PLAN LEVEL 1 